

file:
plotted by: Dflm

31/08/22
A02
A01
A1

No.	Description	Date	By	Chk
A02	DRAWING TITLE REVISED	31.08.22	MN	RV
A01	FOR SSDA ISSUE	28.03.22	MN	RV

Disclaimer

any reports, drawings, advice or information included or referenced that is prepared and/or provided by any other party, including the client/principal, is the sole representation of the party who prepared the report, drawings, advice or information and does not constitute a representation by **dem** (aust) pty limited. **dem** (aust) pty limited expressly takes no responsibility for any documents, advice or other material prepared by any other party.

© copyright of **dem** (aust) pty limited abn 92 085 488 844 and studio iz pty limited abn 20 611 333 52.

Client

Landscape Architecture Consultant

STUDIO IZ
PTY/LTD
SUITE 103, LEVEL 1, 15 HELP STREET,
CHATSWOOD, NSW, 2067
ABN: 20 611 333 521

Architect

**planning, urban design, architecture,
landscape architecture, interior design**
p: po box 5036 west chatswood nsw 1515
t: (02) 9566 6000
w: www.dem.com.au
dem

Services Consultant

LCI
LCI CONSULTANTS
(AUSTRALIA) PTY/LTD
LEVEL 4, 73 WALKER STREET,
NORTH SYDNEY, NSW, 2060
ABN: 92 124 107 973

Project

PROPOSED DATA CENTRE
57 Station Road, Seven Hills
NSW 2147

Drawing Title

site plan

Status

SSDA issue

Scale @ A1 1:500


Project No. 4591-00

Drawing No.
SSD-arsk0001

Rev
a02


Proposed Data Centre
Development subject to
Blacktown City Council
DA No.DA21/01058

Proposed Data Centre Development subject to SSD Application

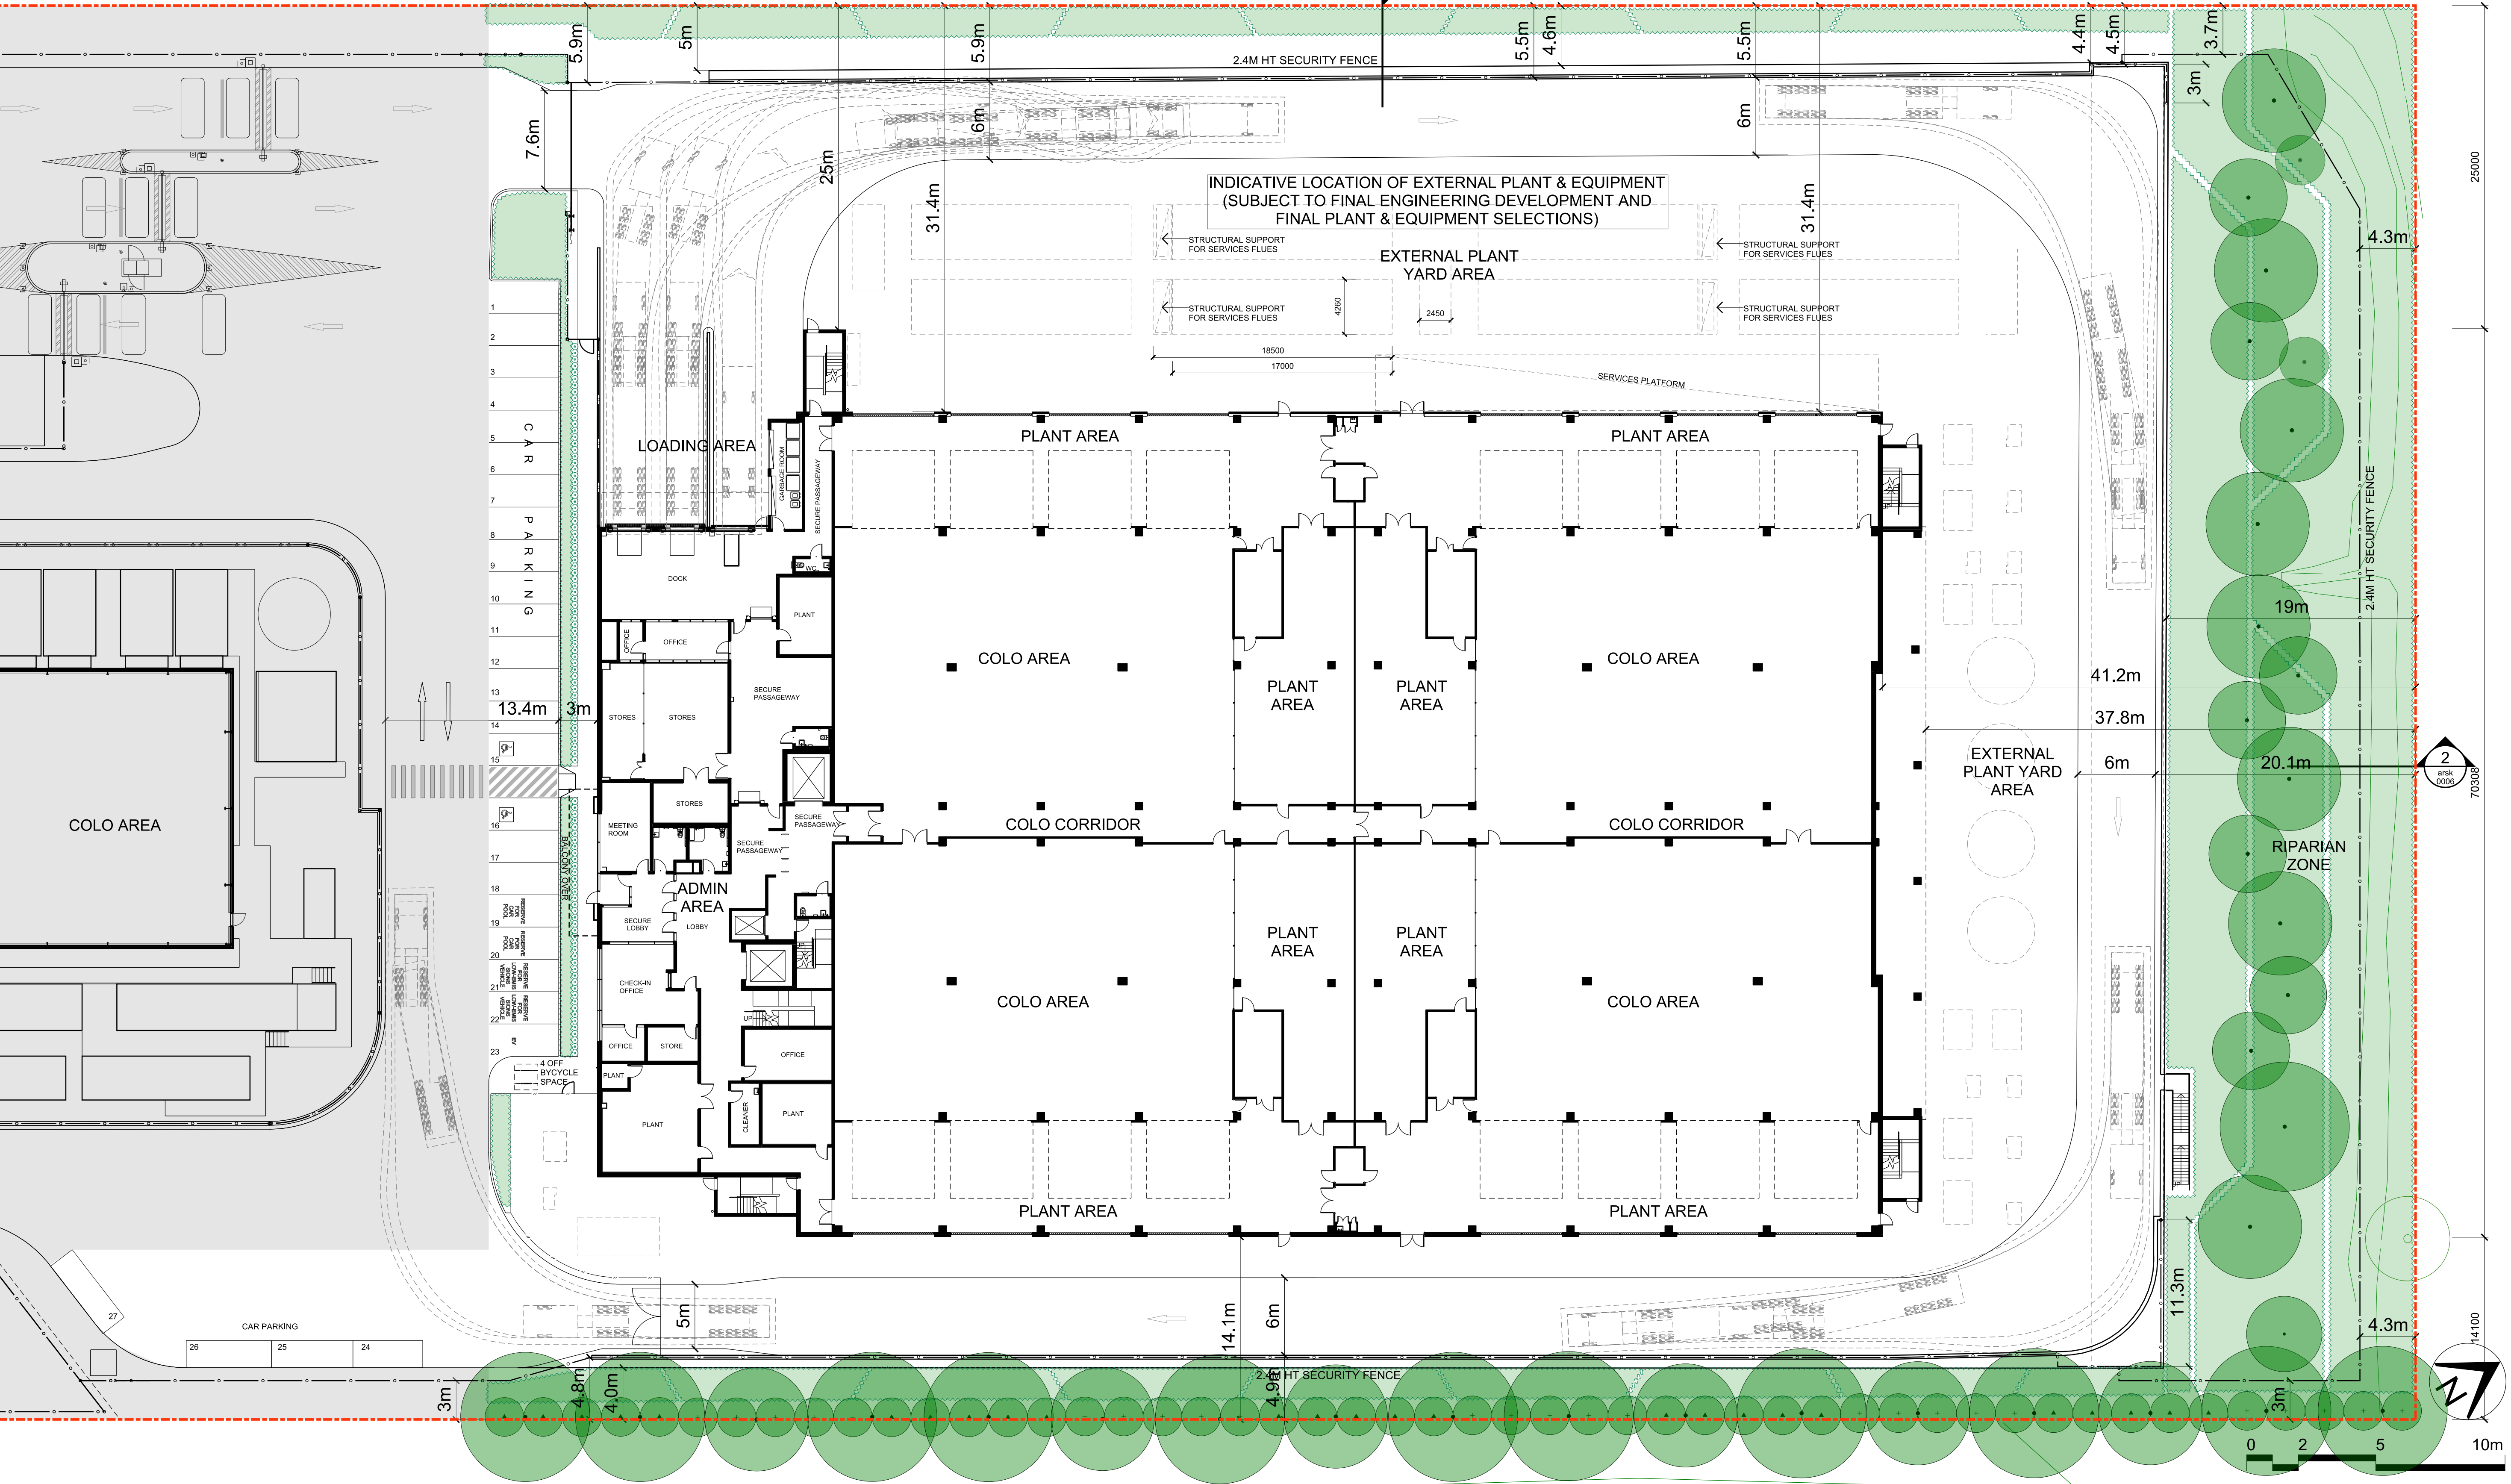

Proposed Data Centre
Development subject to
Blacktown City Council
DA No.DA21/01058



Proposed Data Centre Development subject to SSD Application

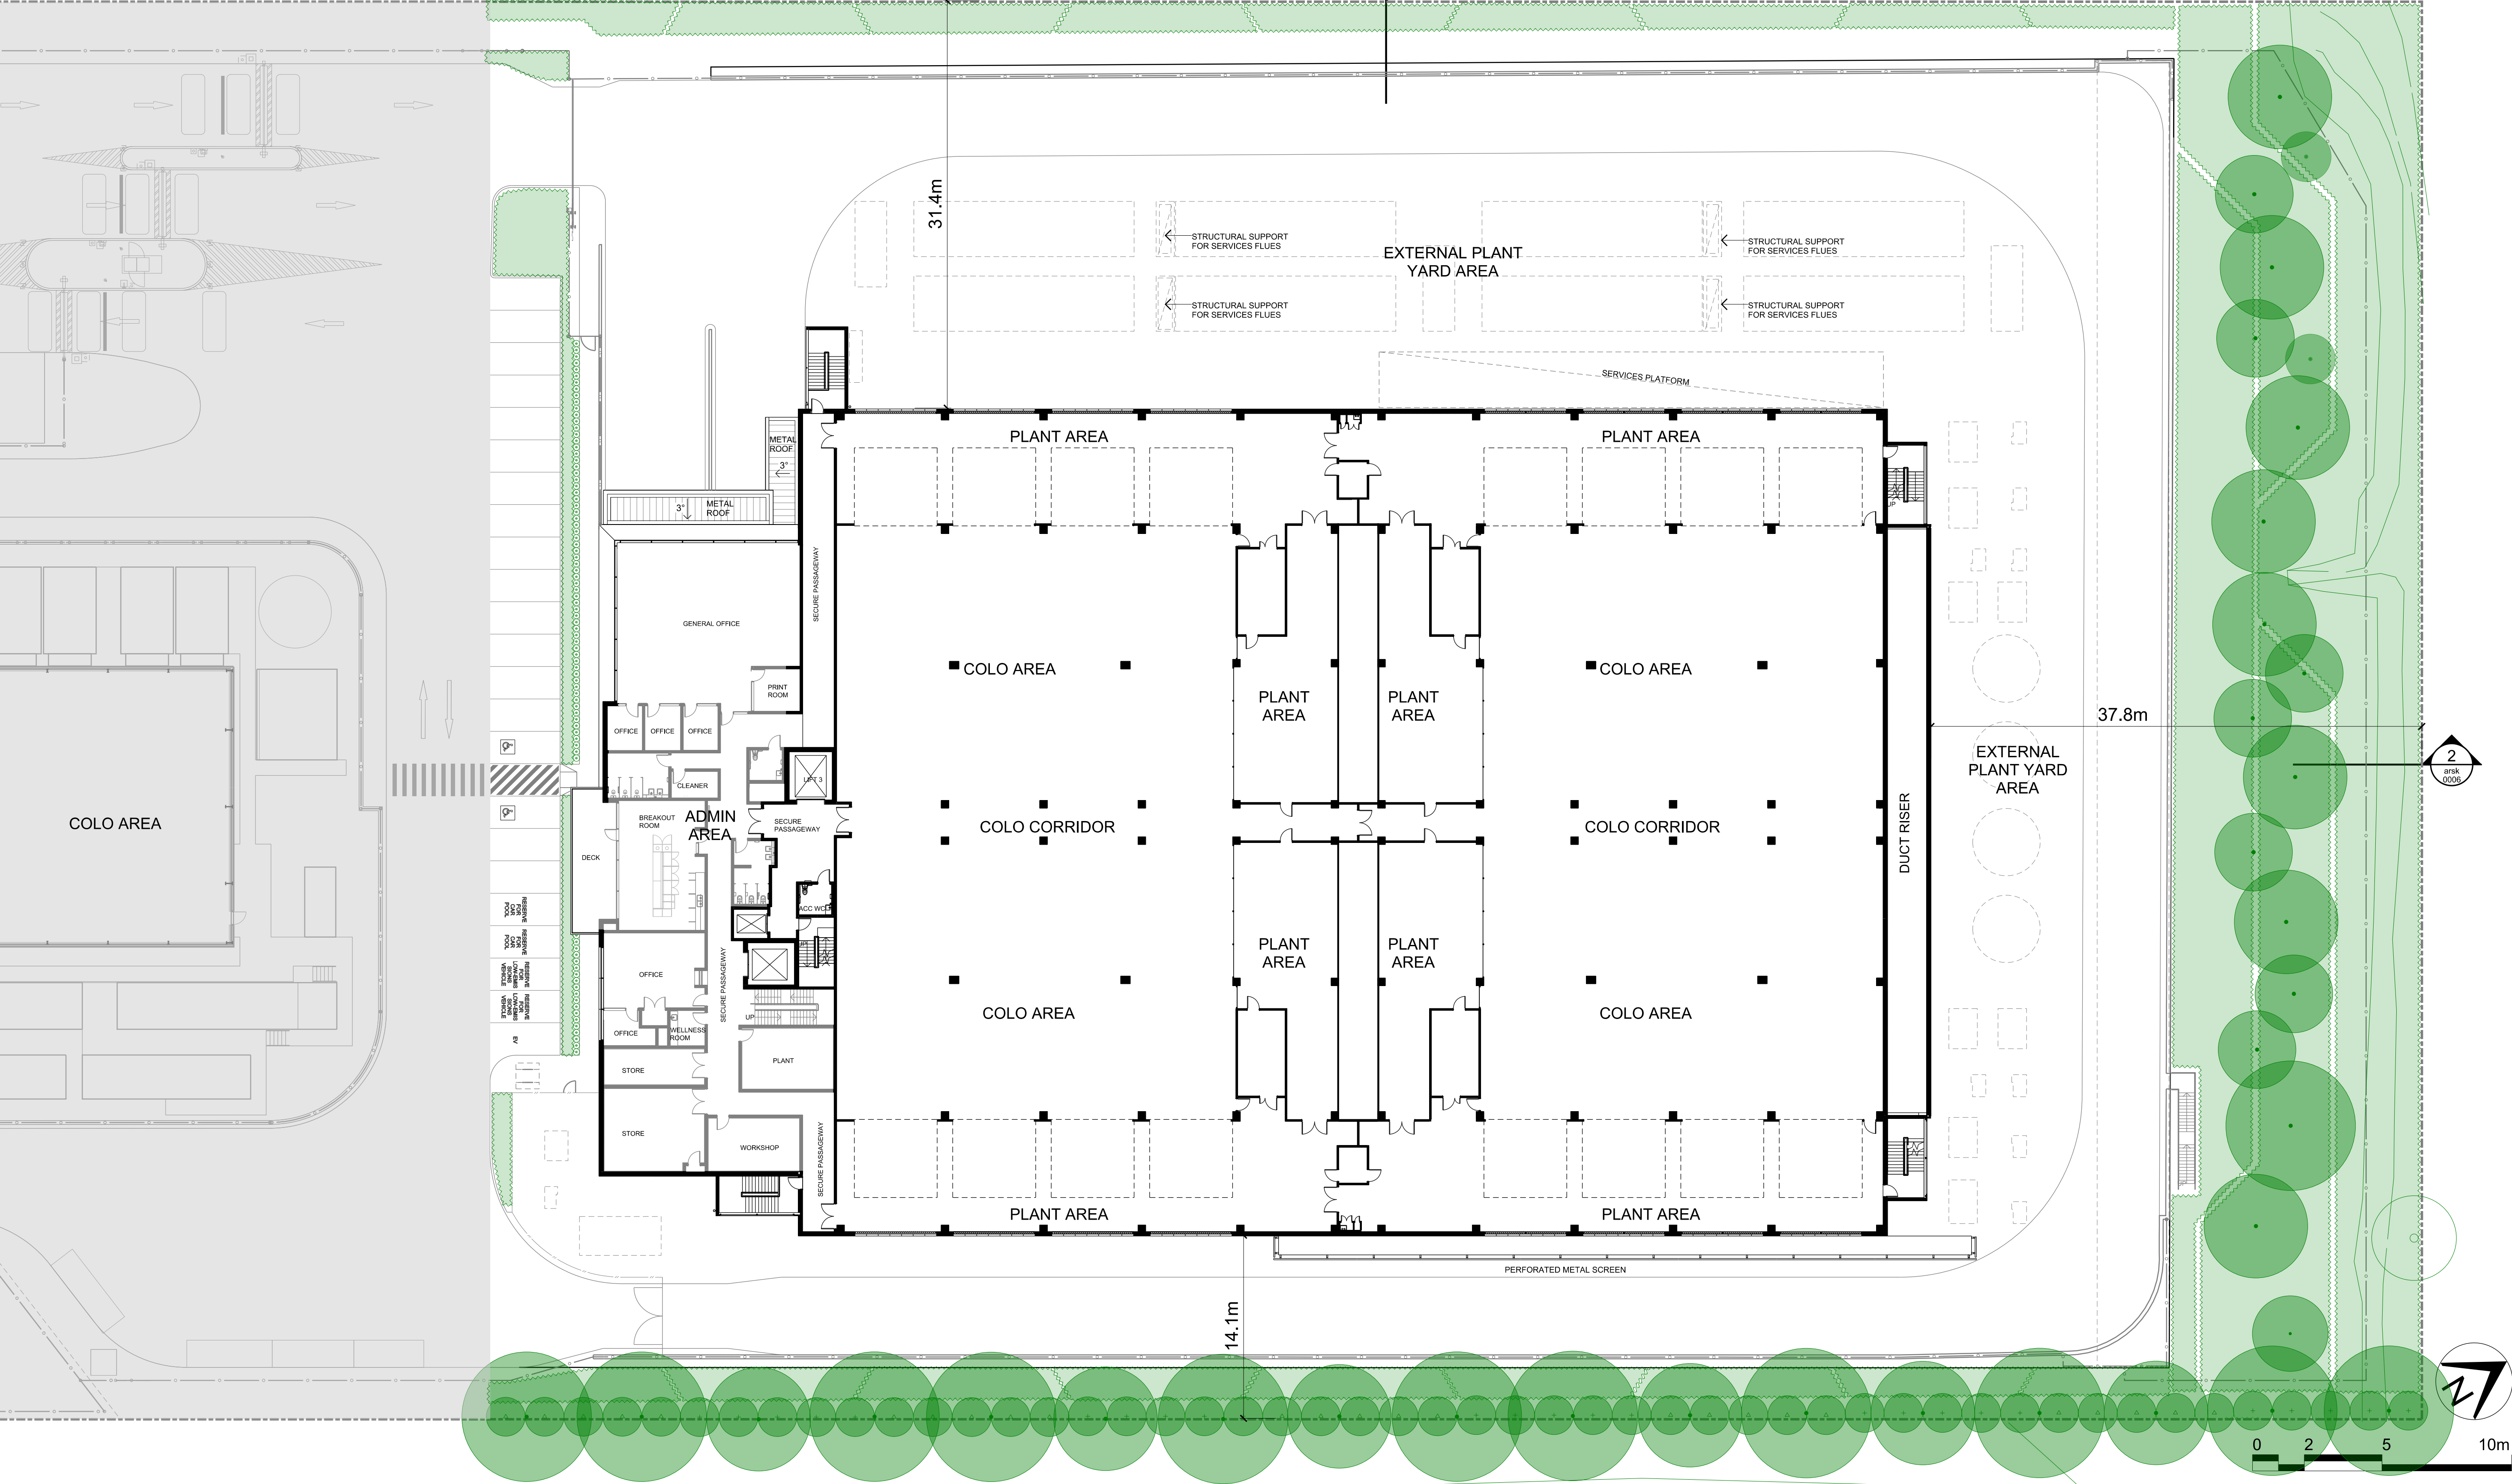

Disclaimers		Client		Landscape Architecture Consultant		Architect		Services Consultant		Project		Drawing Title		Status	
any reports, drawings, advice or information included or referenced that is prepared and/or provided by any other party, including the client/principal, is the sole representation of the party who prepared the report drawings, advice or information and does not constitute a representation by dem (aust) pty limited. dem (aust) pty limited expressly takes no responsibility for any documents, advice or other material prepared by any other party.						planning, urban design, architecture, landscape architecture, interior design p: po box 5036 west chatswood nsw 1515 t: (02) 8966 6000 w: www.dem.com.au		LCI CONSULTANTS (AUSTRALIA) PTY/LTD		PROPOSED DATA CENTRE 57 Station Road, Seven Hills NSW 2147		level 2 plan		SSDA issue	
© copyright of dem (aust) pty limited abn 92 085 488 844 and studio iz pty limited abn 20 611 333 52.						LEVEL 4, 73 WALKER STREET, NORTH SYDNEY, NSW, 2060 ABN: 92 124 107 973								Scale @ A1 1:250	
A02 DRAWING TITLE REVISED 31.08.22 MN RV														Project No. 4591-00	
A01 FOR SSDA ISSUE 28.03.22 MN RV														Drawing No. SSD-arsk0003	
No. Description Date By Chk														Rev a02	

Proposed Data Centre
Development subject to
Blacktown City Council
DA No.DA21/01058

Proposed Data Centre Development subject to SSD Application

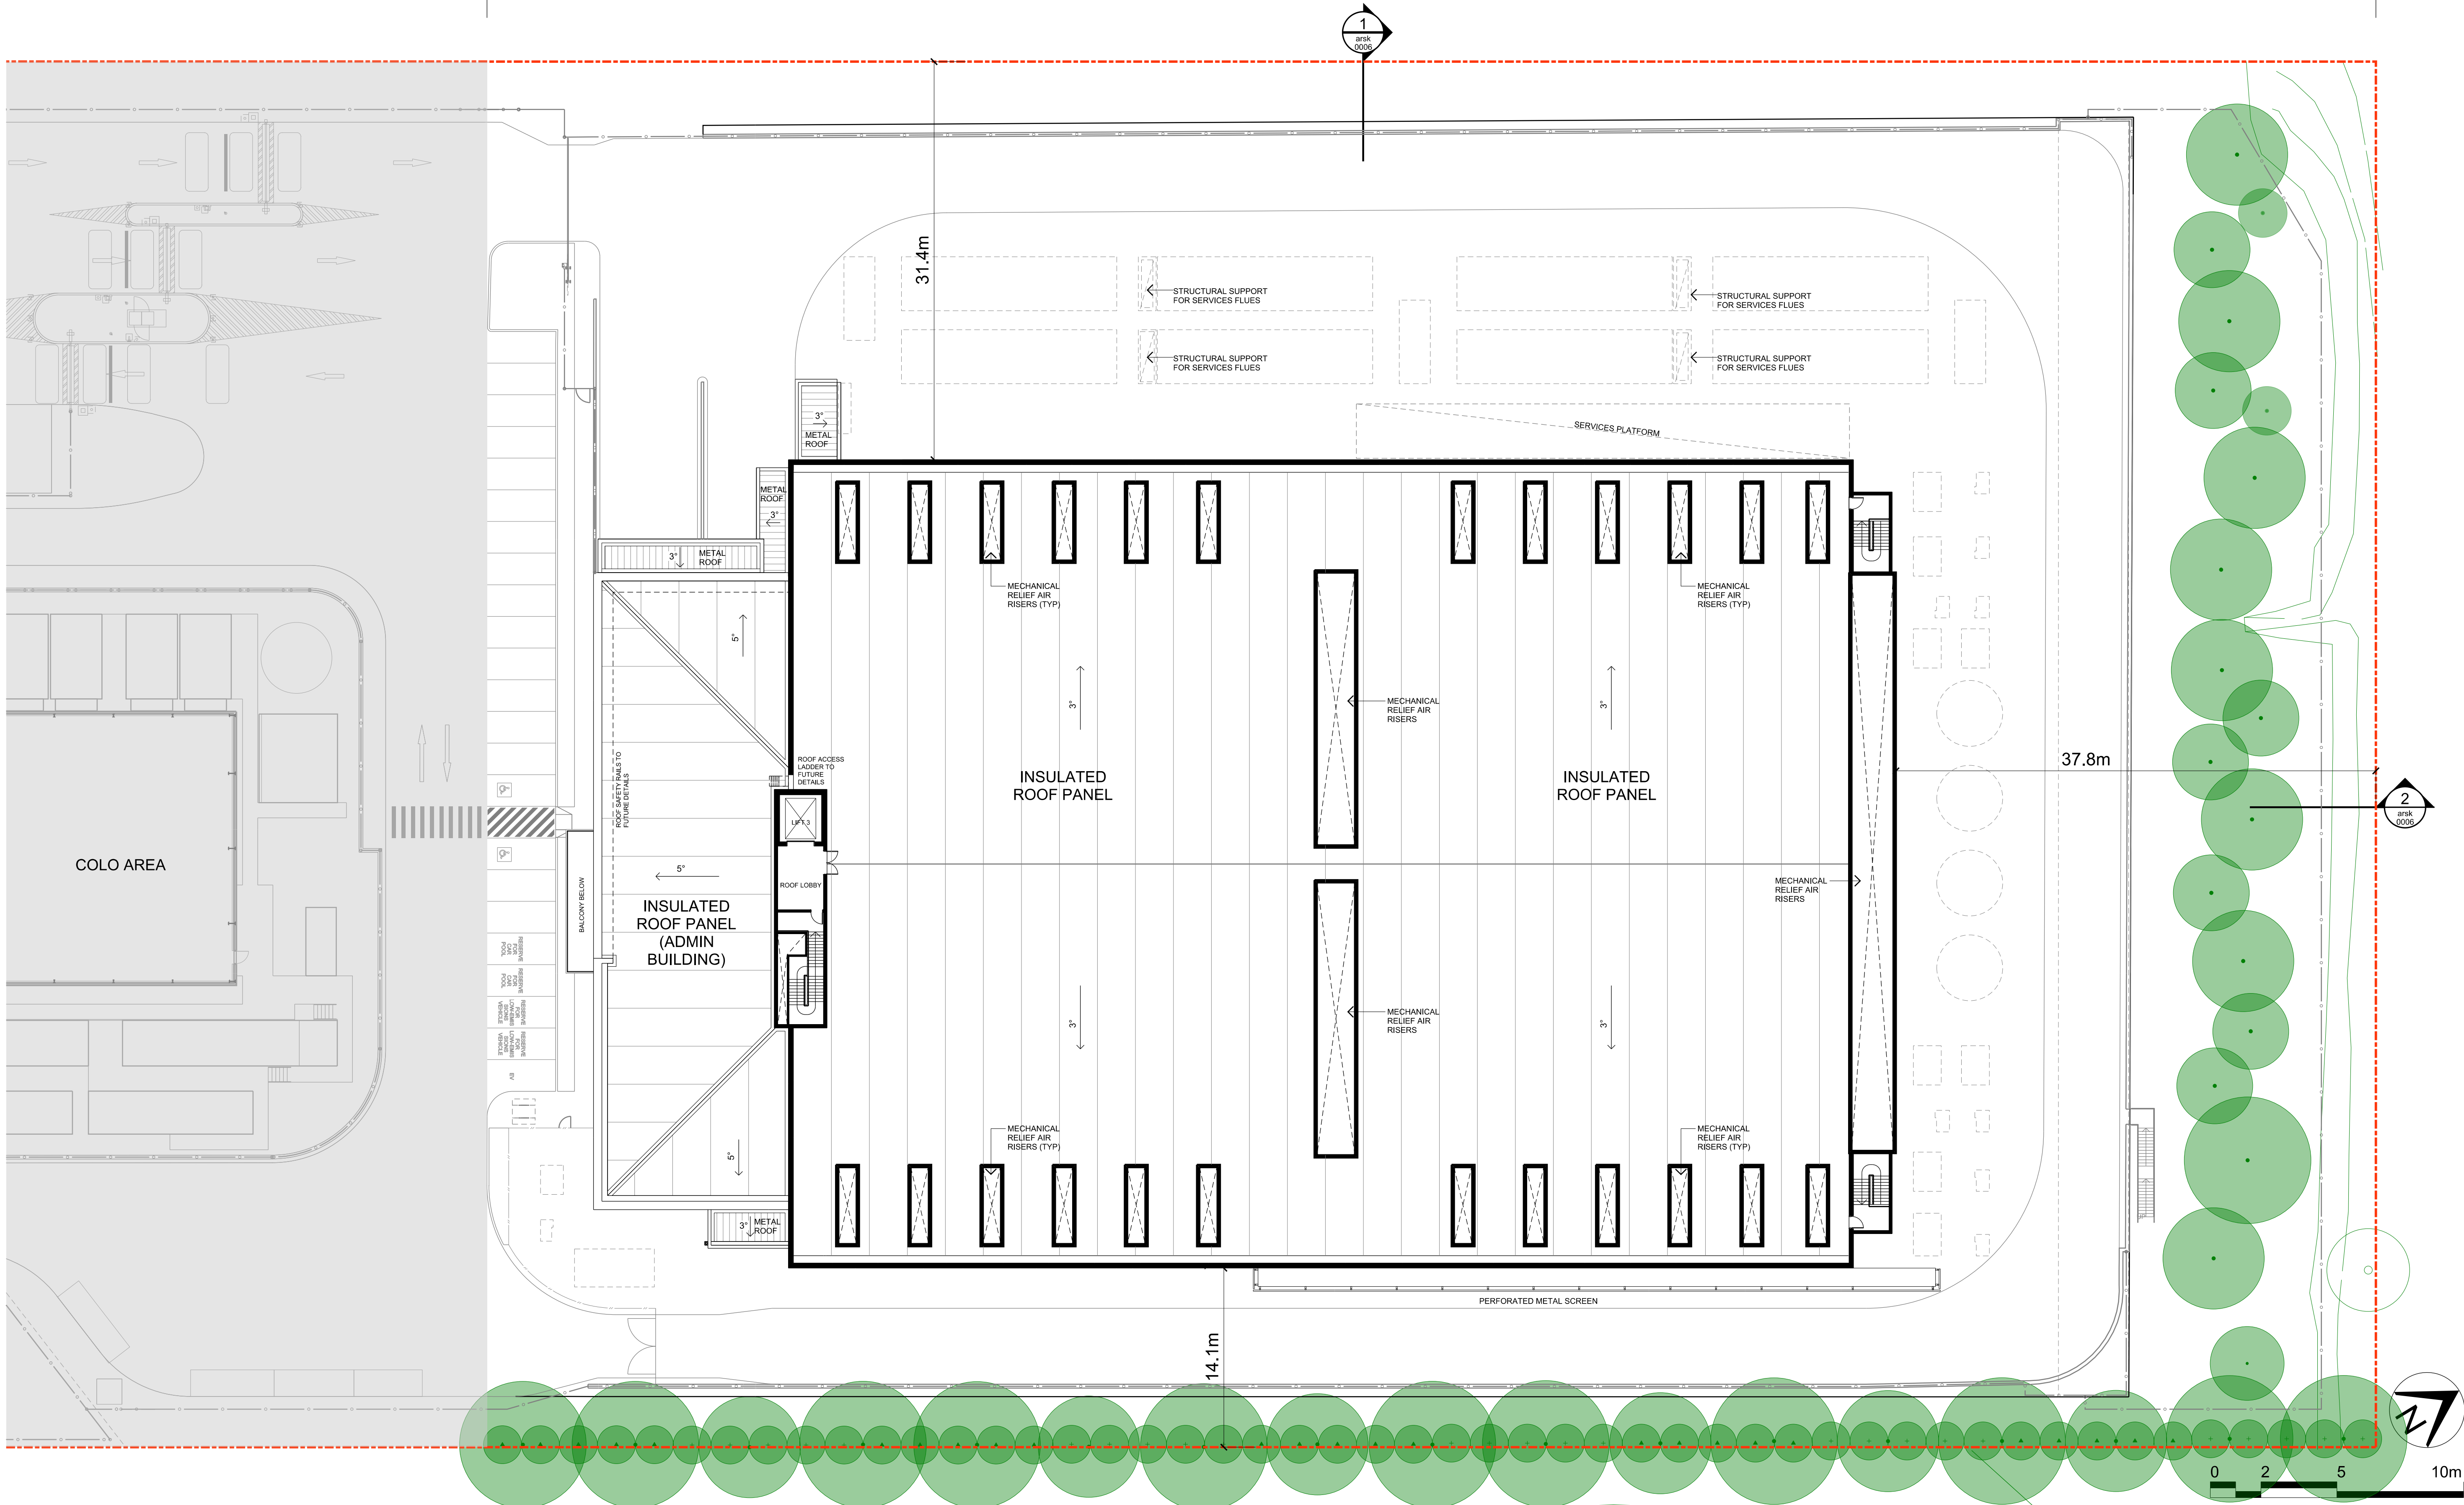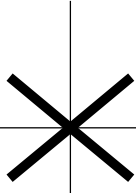

file:
plotted by: Dflm

plotted: 31/06/22
A02
A01

No.	Description	Date	By	Chk
A02	DRAWING TITLE REVISED	31.06.22	MN	RV
A01	FOR SSDA ISSUE	28.03.22	MN	RV

Disclaimer

any reports, drawings, advice or information included or referenced that is prepared and/or provided by any other party, including the client/principal, is the sole representation of the party who prepared the report, drawings, advice or information and does not constitute a representation by dem (aust) pty limited. dem (aust) pty limited expressly takes no responsibility for any documents, advice or other material prepared by any other party.

© copyright of dem (aust) pty limited abn 92 085 488 844 and studio iz pty limited abn 20 611 333 52.

Client

Landscape Architecture Consultant

STUDIO IZ
PTY/LTD
SUITE 103, LEVEL 1, 15 HELP STREET,
CHATSWOOD, NSW, 2067
ABN: 20 611 333 521

Architect

**planning, urban design, architecture,
landscape architecture, interior design**
p: po box 5036 west chatswood nsw 1515
t: (02) 8966 6000
w: www.dem.com.au
dem

Services Consultant

LCI
LCI CONSULTANTS
(AUSTRALIA) PTY/LTD
LEVEL 4, 73 WALKER STREET,
NORTH SYDNEY, NSW, 2060
ABN: 92 124 107 973

Project

PROPOSED DATA CENTRE
57 Station Road, Seven Hills
NSW 2147

Drawing Title

roof lobby plan

Status

SSDA issue

Scale @ A1

1:250

Project No.

4591-00

Drawing No.




SSD-arsk0004

Rev

a02

Proposed Data Centre
Development subject to
Blacktown City Council
DA No.DA21/01058

Proposed Data Centre Development subject to SSD Application

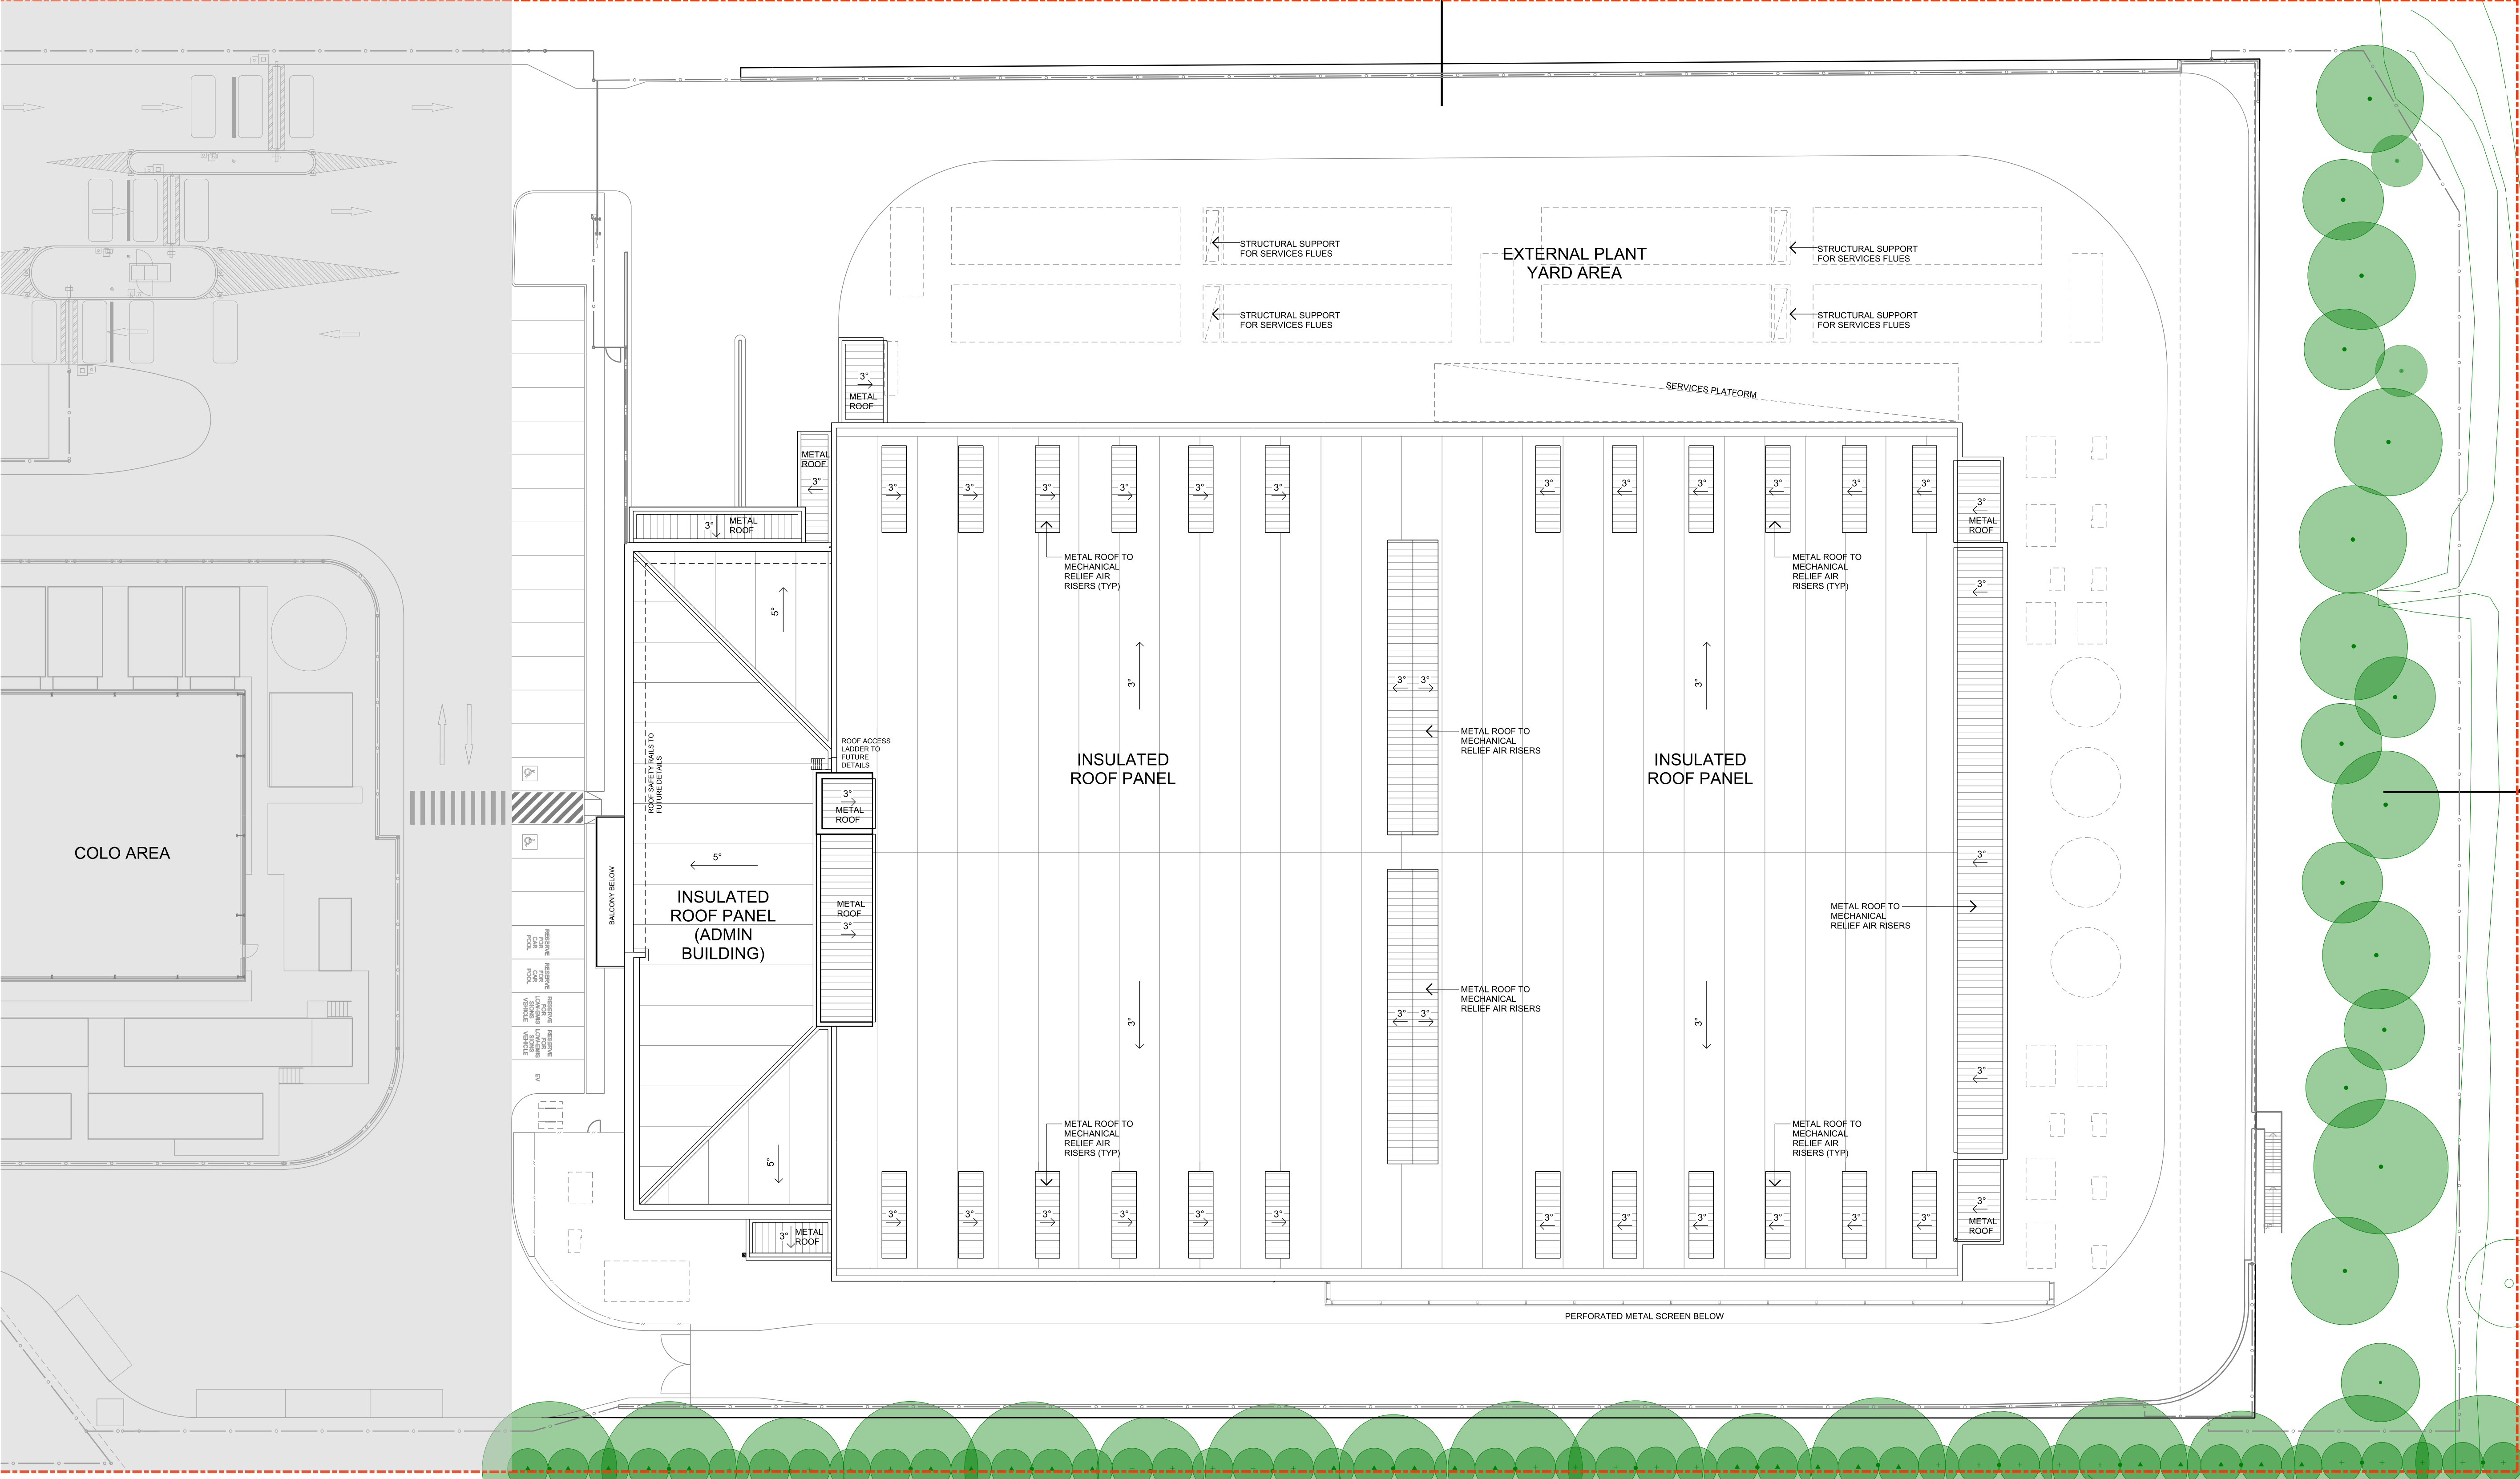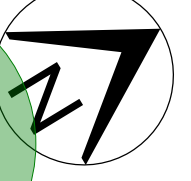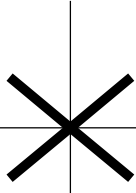

file:
plotted by: Dflm

plotted: 31/08/22
A1

No.	Description	Date	By	Chk
A02	DRAWING TITLE REVISED	31.08.22	MN	RV
A01	FOR SSDA ISSUE	28.03.22	MN	RV

Disclaimer
any reports, drawings, advice or information included or referenced that is prepared and/or provided by any other party, including the client/principal, is the sole representation of the party who prepared the report drawings, advice or information and does not constitute a representation by dem (aust) pty limited. dem (aust) pty limited expressly takes no responsibility for any documents, advice or other material prepared by any other party.
© copyright of dem (aust) pty limited abn 92 085 488 844 and studio iz pty limited abn 20 611 333 52.

Client

Landscape Architecture Consultant
STUDIO IZ
STUDIO IZ PTY/LTD
SUITE 103, LEVEL 1, 15 HELP STREET,
CHATSWOOD, NSW, 2067
ABN: 20 611 333 521



Architect
planning, urban design, architecture, landscape architecture, interior design
p: po box 5036 west chatswood nsw 1515
t: (02) 9966 6000
w: www.dem.com.au
dem

Services Consultant
LCI
LCI CONSULTANTS (AUSTRALIA) PTY/LTD
LEVEL 4, 73 WALKER STREET,
NORTH SYDNEY, NSW, 2060
ABN: 92 124 107 973


Project
PROPOSED DATA CENTRE
57 Station Road, Seven Hills
NSW 2147

Drawing Title
roof plan

Status
SSDA issue
Scale @ A1
1:250
Project No.
4591-00
Drawing No.
SSD-arsk0005
Rev
a02

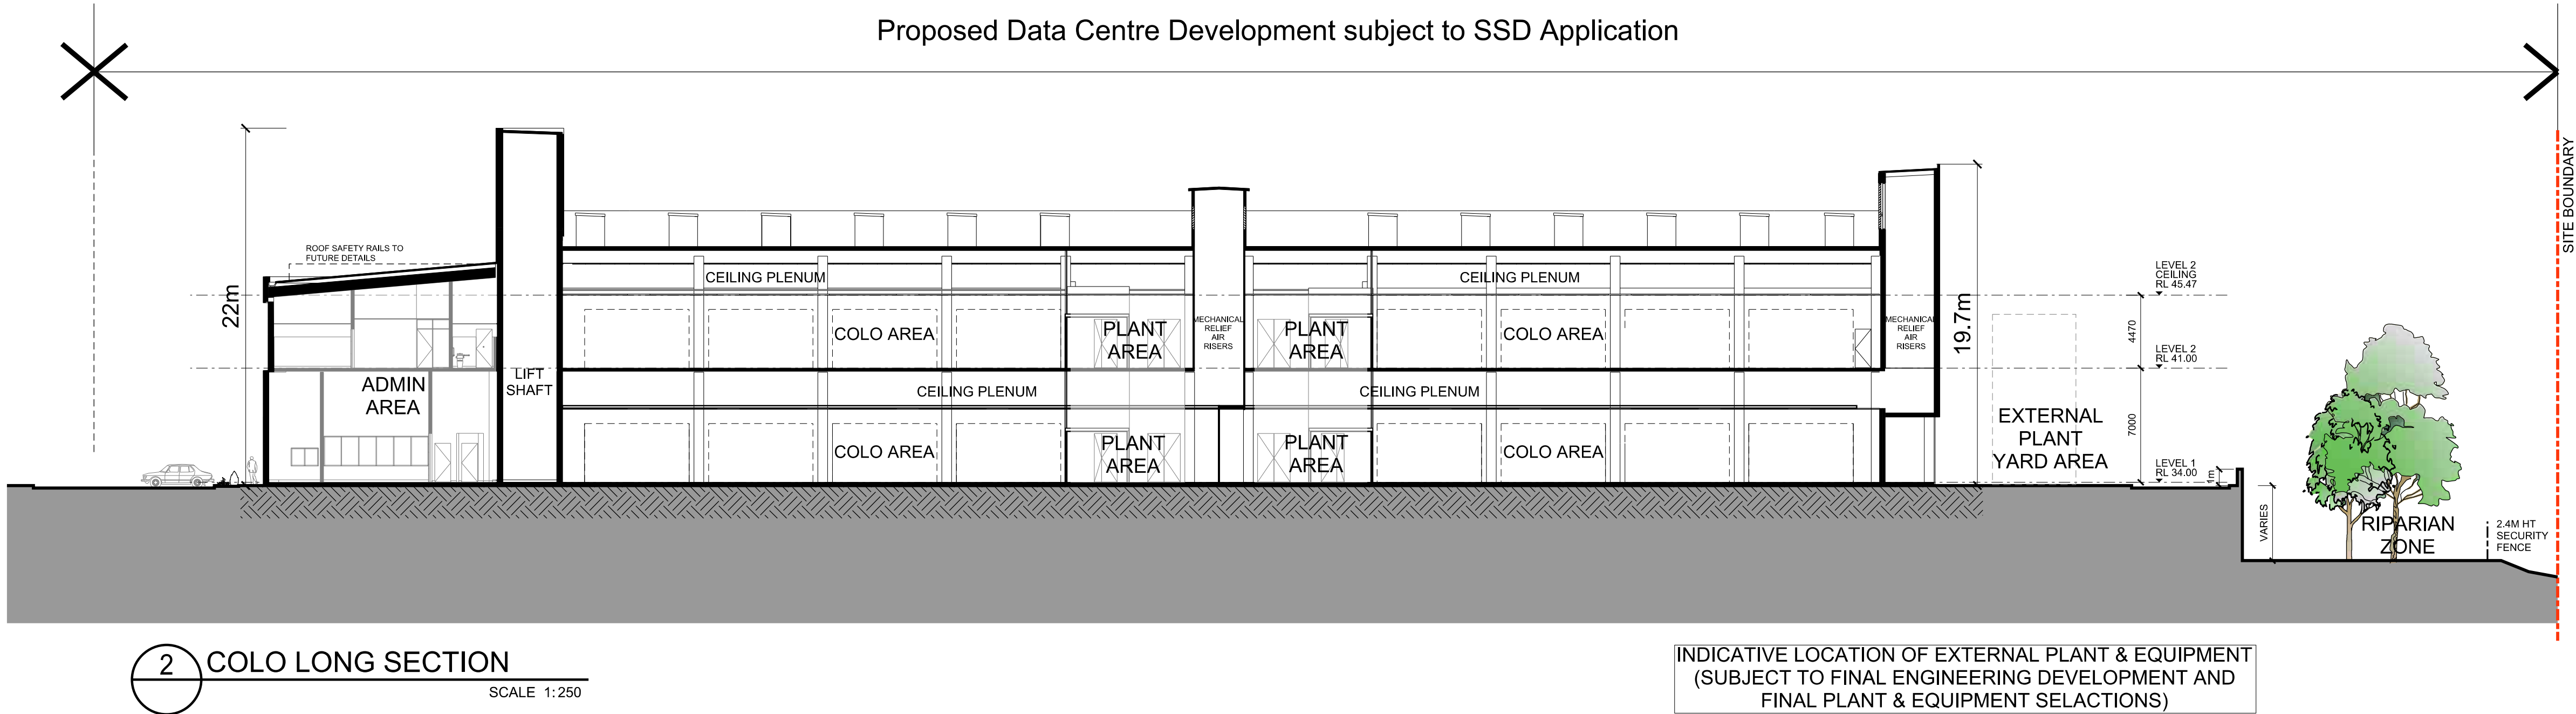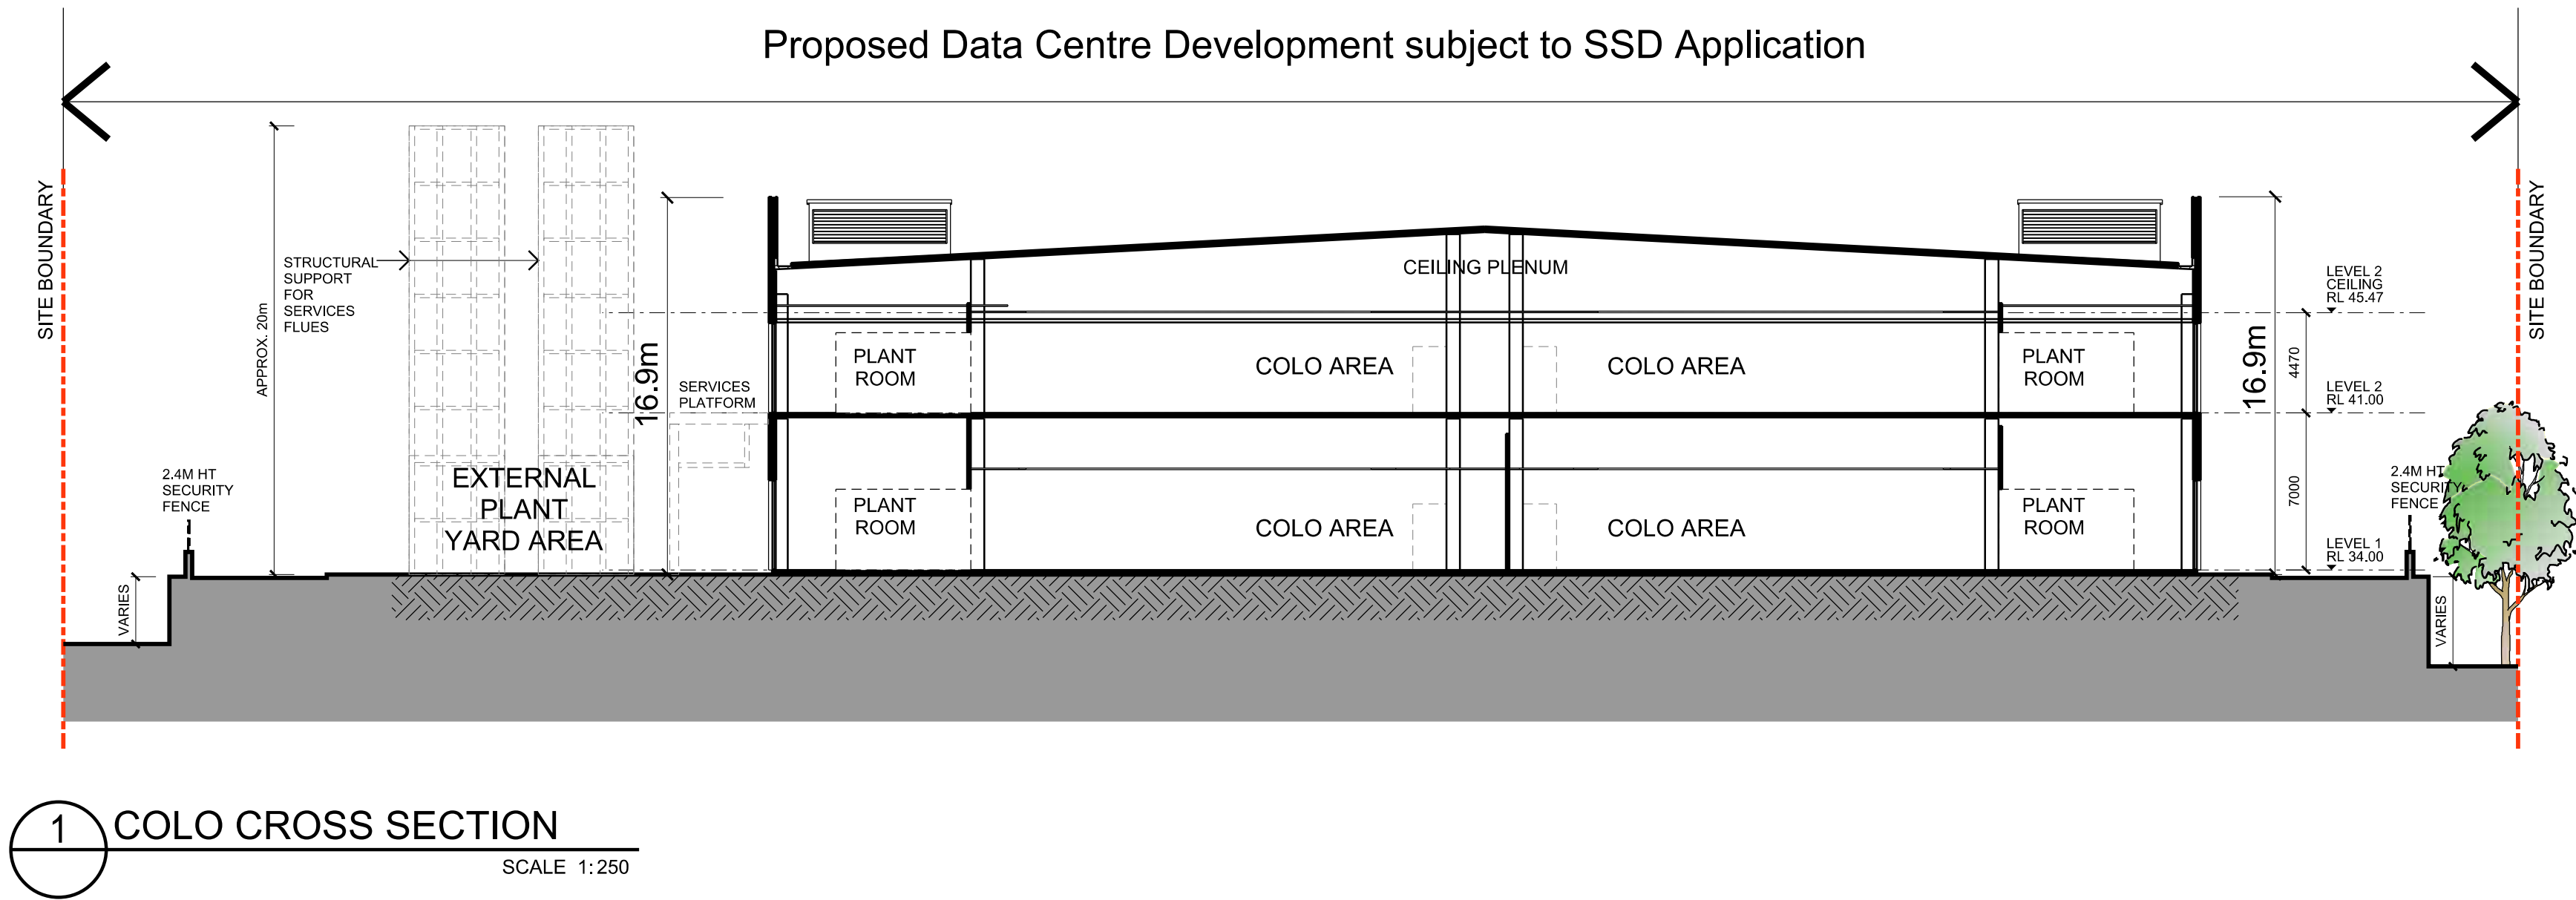


Proposed Data
Centre Development
subject to Blacktown
City Council DA
No.DA21/01058

 


A1	No. Description				Date	By	Chk	150	
	A02 DRAWING TITLE REVISED				31.08.22	MN	RV	
	A01 FOR SSDA ISSUE				28.03.22	MN	RV	
Disclaimer								Client								Landscape Architecture Consultant								Architect								Services Consultant								Project								Drawing Title								Status															
any reports, drawings, advice or information included or referenced that is prepared and/or provided by any other party, including the client/principal, is the sole representation of the party who prepared the report drawings, advice or information and does not constitute a representation by dem (aust) pty limited. dem (aust) pty limited expressly takes no responsibility for any documents, advice or other material prepared by any other party.																
© copyright of dem (aust) pty limited abn 92 085 488 844 and studio iz pty limited abn 20 611 333 52.																STUDIO IZ PTY/LTD SUITE 103, LEVEL 1, 15 HELP STREET, CHATSWOOD, NSW, 2067 ABN: 20 611 333 521								planning, urban design, architecture, landscape architecture, interior design p: po box 5036 west chatswood nsw 1515 t: (02) 8966 6000 w: www.dem.com.au								LCI CONSULTANTS (AUSTRALIA) PTY/LTD LEVEL 4, 73 WALKER STREET, NORTH SYDNEY, NSW, 2060 ABN: 92 124 107 973								PROPOSED DATA CENTRE 57 Station Road, Seven Hills NSW 2147								sections								SSDA issue															
	Scale @ A1 1:250															
	Project No. 4591-00															
	Drawing No. Rev															
	SSD-arsk0006								a02							

Proposed Data Centre Development subject to SSD Application

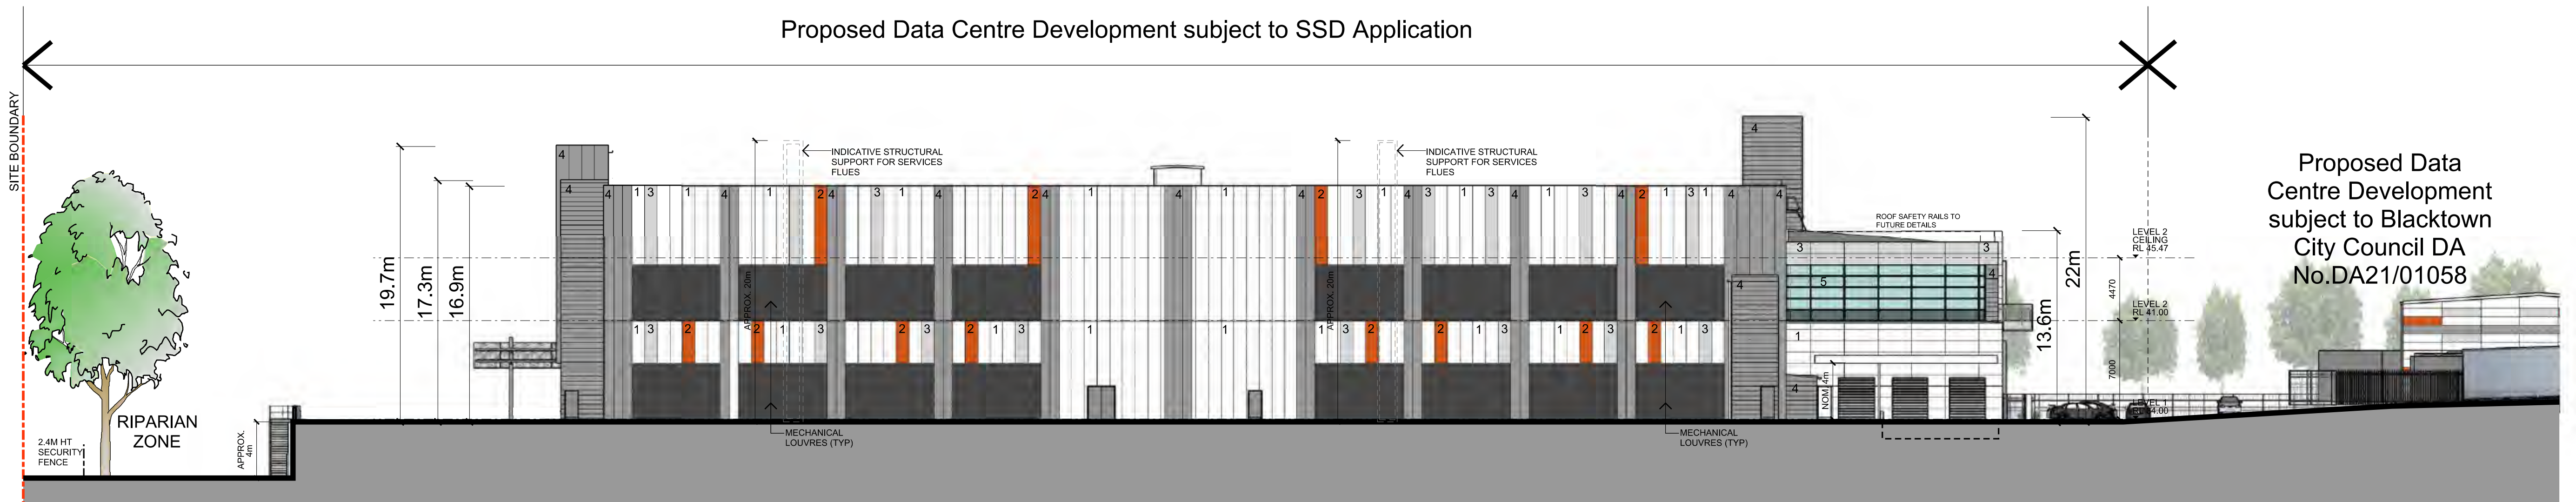


Proposed Data
Centre Development
subject to Blacktown
City Council DA
No.DA21/01058

Proposed Data Centre Development subject to SSD Application

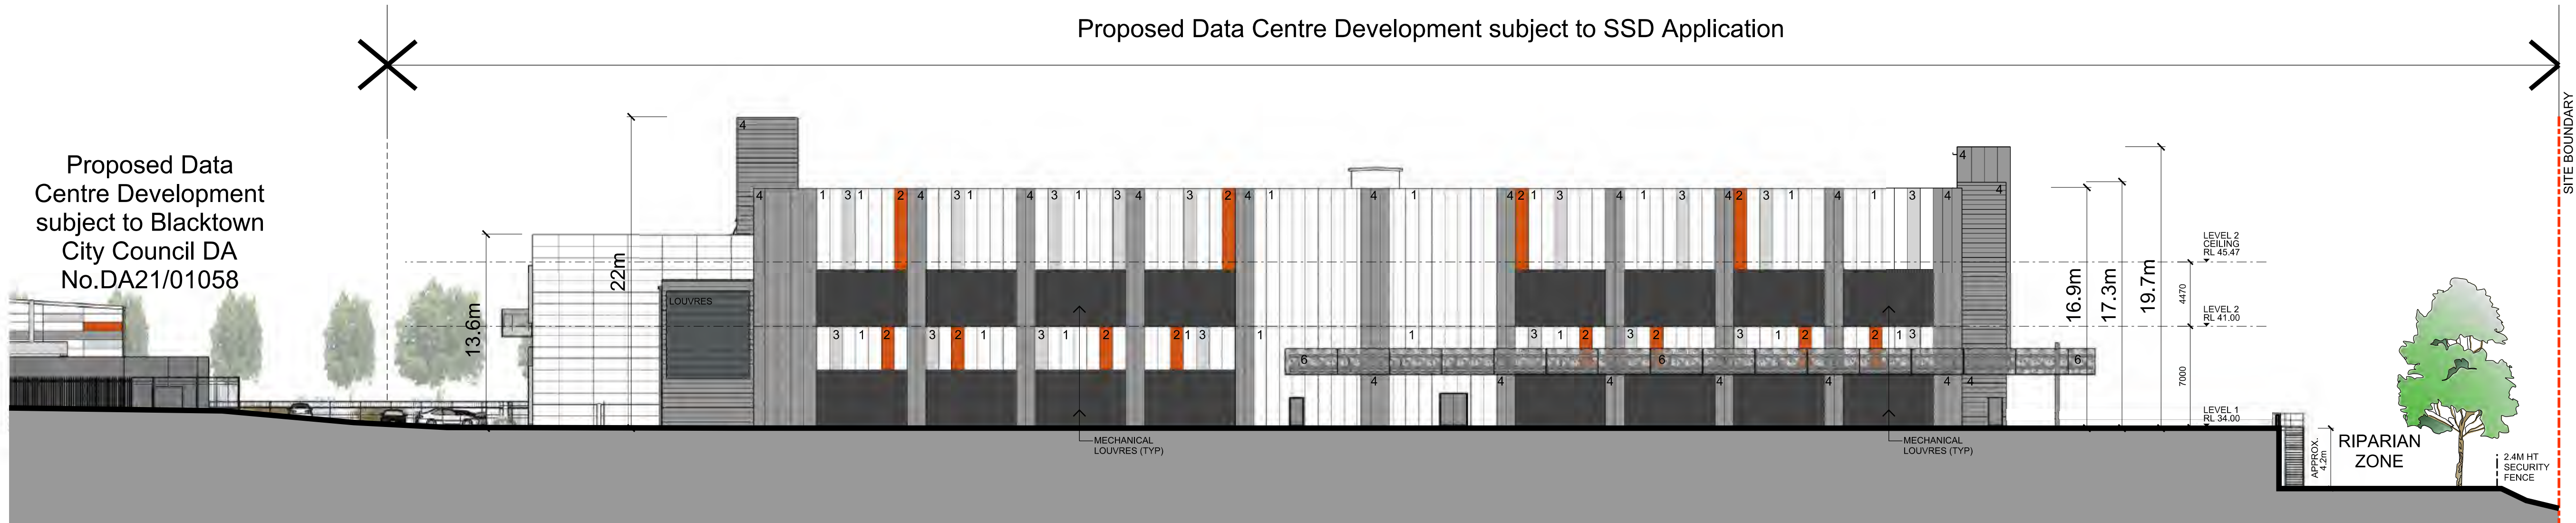

Proposed Data
Centre Development
subject to Blacktown
City Council DA
No.DA21/01058

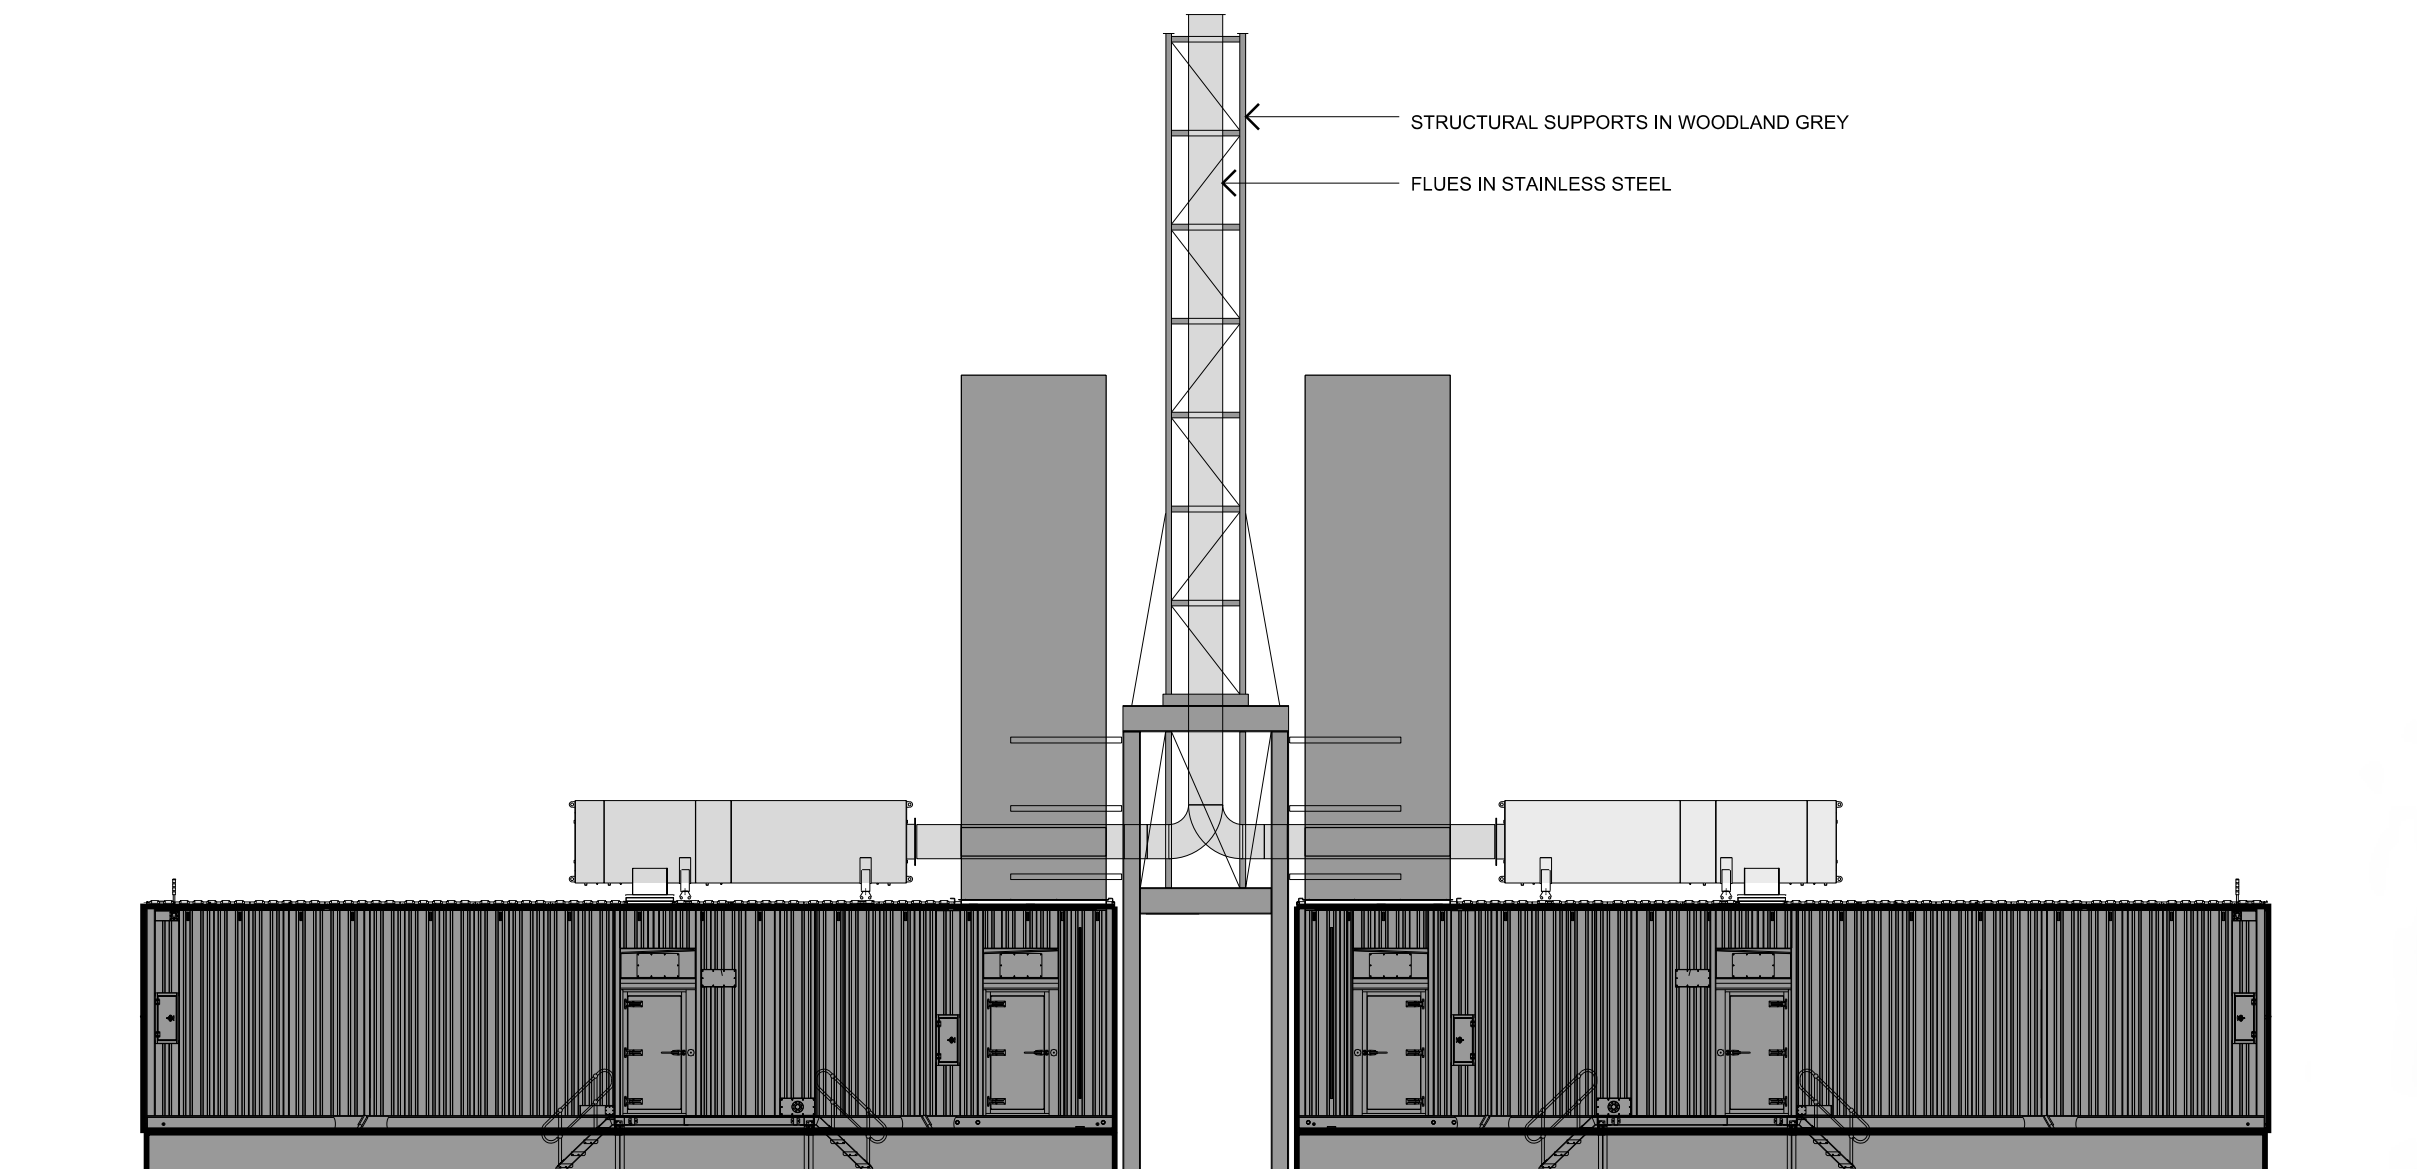

1. Colorbond Thredbo White



2. Colorbond Copper Penny




3. Colorbond Shale Grey



4. Colorbond Woodland Grey



5. Green Glass
Natural Anodised Frames

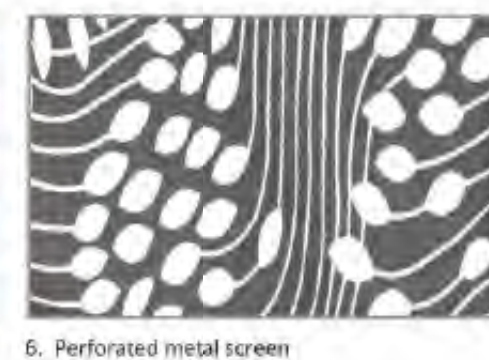

6. Perforated metal screen
Colour : Natural Anodised



Disclaimer
any reports, drawings, advice or information included or referenced that is prepared and/or provided by any other party, including the client/principal, is the sole representation of the party who prepared the report drawings, advice or information and does not constitute a representation by dem (aust) Pty limited. dem (aust) Pty limited expressly takes no responsibility for any documents, advice or other material prepared by any other party.
© copyright of dem (aust) Pty limited abn 92 085 488 844 and studio iz Pty limited abn 20 611 333 52.

Client

Landscape Architecture Consultant

STUDIO IZ
PTY/LTD
SUITE 103, LEVEL 1, 15 HELP STREET,
CHATSWOOD, NSW, 2067
ABN: 20 611 333 521

Architect

**planning, urban design, architecture,
landscape architecture, interior design**
p: po box 5036 west chatswood nsw 1515
t: (02) 8966 6000
w: www.dem.com.au
dem

Services Consultant

LCI
LCI CONSULTANTS
(AUSTRALIA) PTY/LTD
LEVEL 4, 73 WALKER STREET,
NORTH SYDNEY, NSW, 2060
ABN: 92 124 107 973

Project

PROPOSED DATA CENTRE
57 Station Road, Seven Hills
NSW 2147

Drawing Title

elevations - sheet 1

Status

SSDA issue

Scale @ A1

1:250


Project No.

4591-00


Drawing No.

SSD-arsk0007

Rev
a02

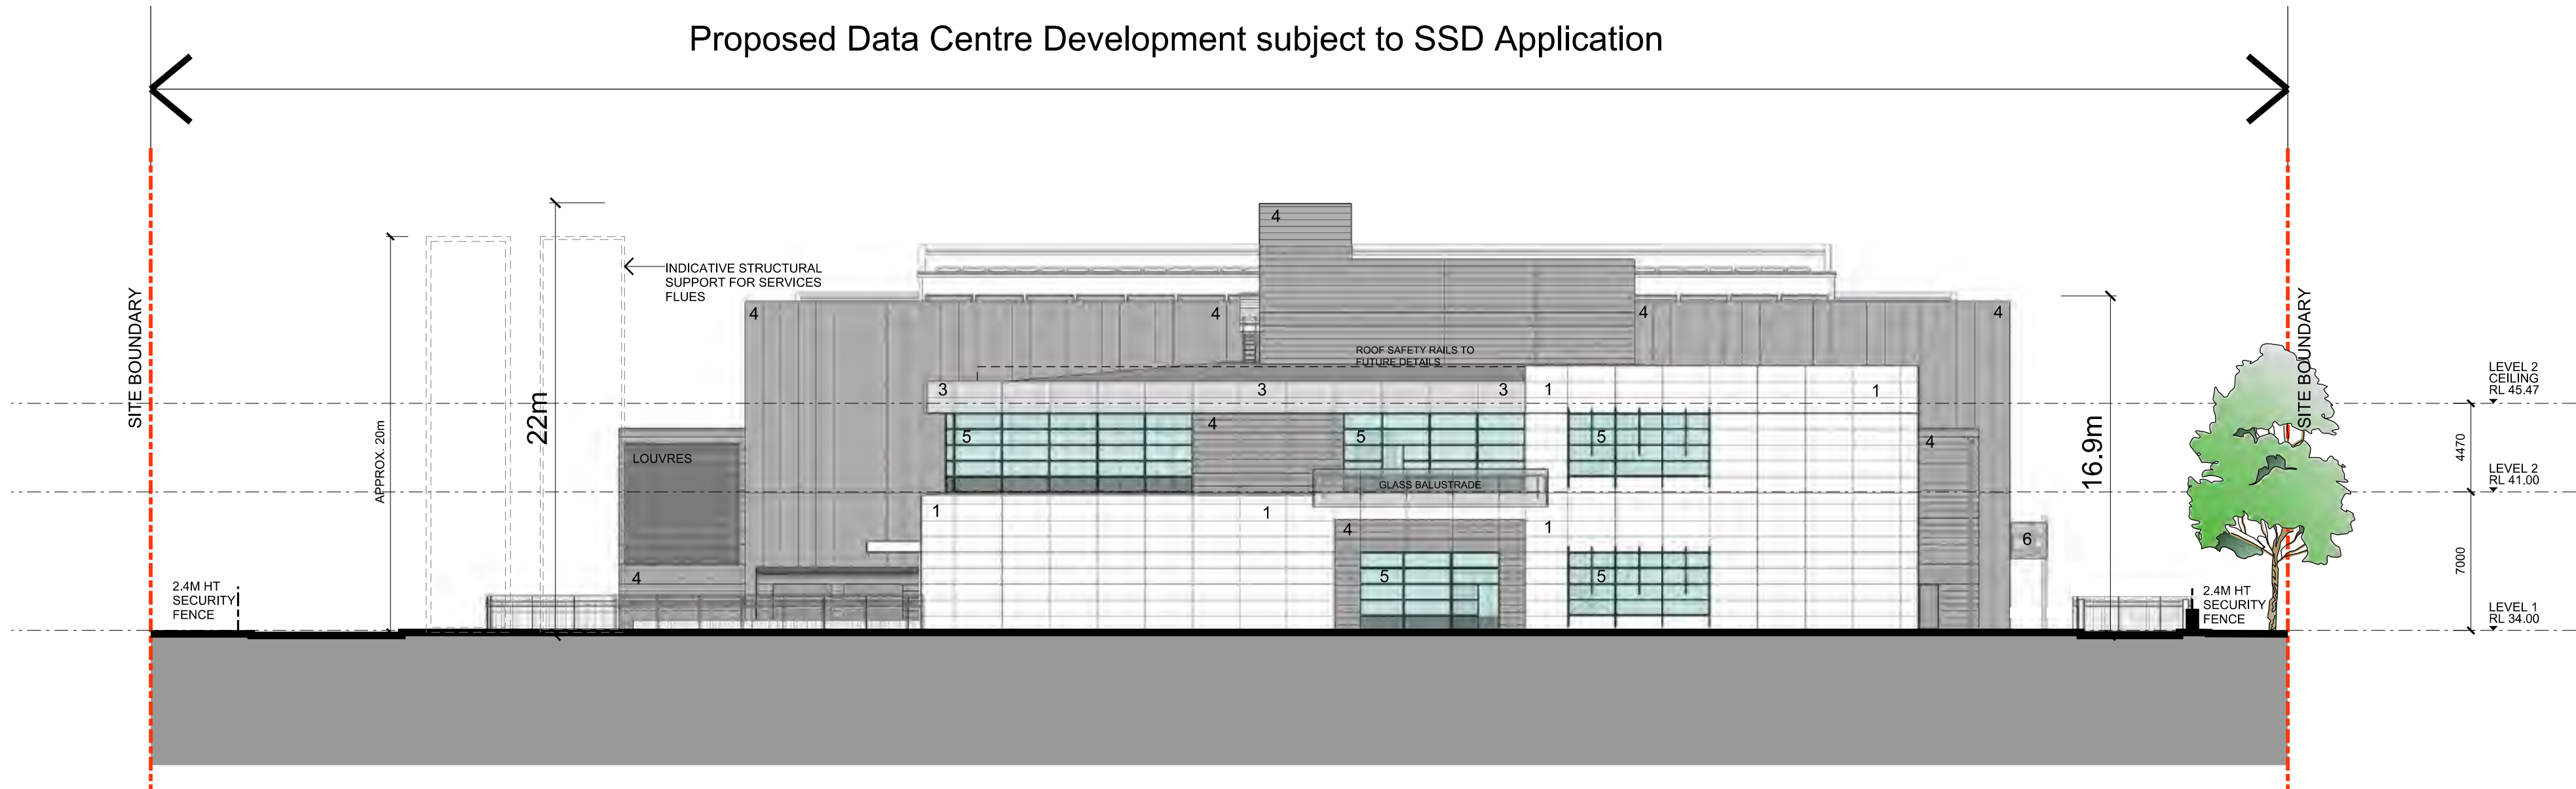

1 SOUTH-WEST ELEVATION
SCALE 1:250

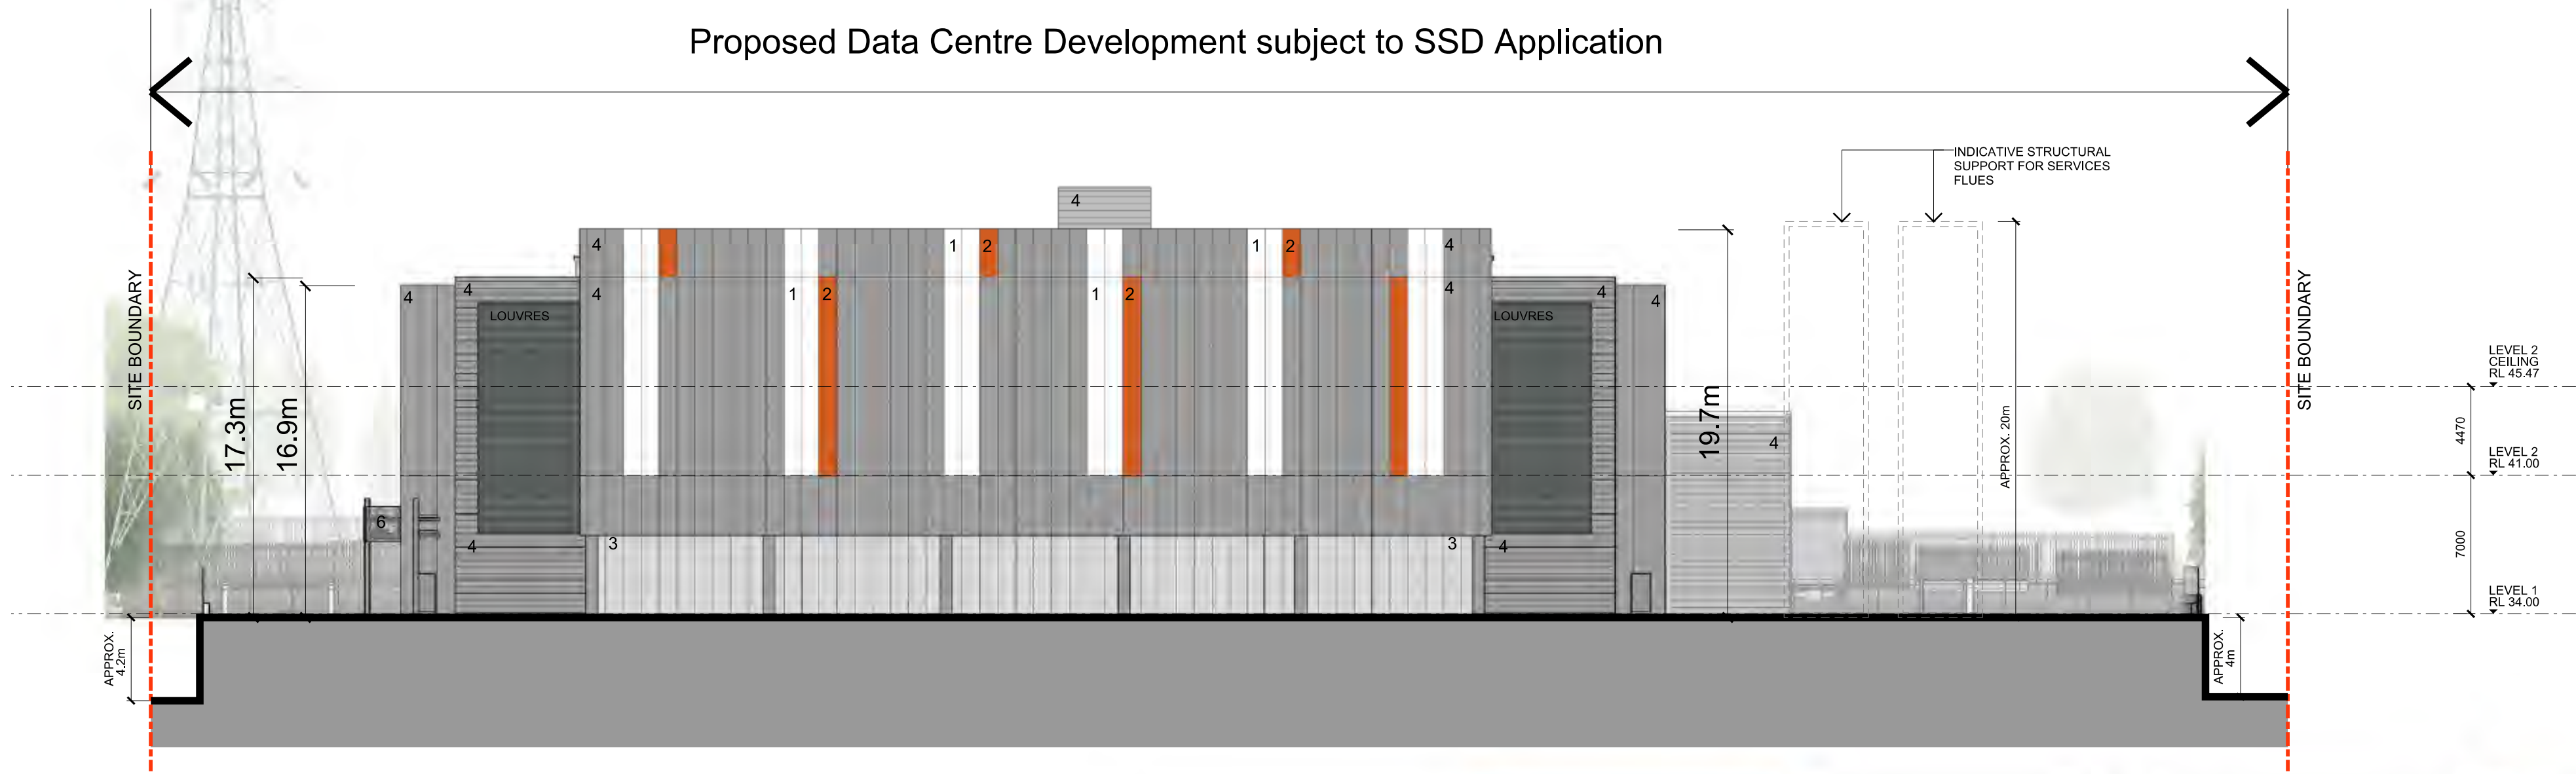

2 NORTH-EAST ELEVATION
SCALE 1:250



1. Colorbond Thredbo White



2. Colorbond Copper Penny



3. Colorbond Shale Grey



4. Colorbond Woodland Grey



5. Green Glass
Natural Anodised Frames



6. Perforated metal screen
Colour : Natural Anodised



file:
plotted by: Dlim

31/08/22
A02
A01
A1

No.	Description	Date	By	Chk
A02	NORTH EAST ELEVATION UPDATED	31.08.22	MN	RV
A01	FOR SSDA ISSUE	28.03.22	MN	RV

Disclaimer
any reports, drawings, advice or information included or referenced that is prepared and/or provided by any other party, including the client/principal, is the sole representation of the party who prepared the report drawings, advice or information and does not constitute a representation by dem (aust) pty limited. dem (aust) pty limited expressly takes no responsibility for any documents, advice or other material prepared by any other party.
© copyright of dem (aust) pty limited abn 92 085 488 844 and studio iz pty limited abn 20 611 333 52.

Client

Landscape Architecture Consultant

STUDIO IZ
PTY/LTD
SUITE 103, LEVEL 1, 15 HELP STREET,
CHATSWOOD, NSW, 2067
ABN: 20 611 333 521

Architect

**planning, urban design, architecture,
landscape architecture, interior design**
p: po box 5036 west chatswood nsw 1515
t: (02) 8966 6000
w: www.dem.com.au
dem

Services Consultant

LCI
LCI CONSULTANTS
(AUSTRALIA) PTY/LTD
LEVEL 4, 73 WALKER STREET,
NORTH SYDNEY, NSW, 2060
ABN: 92 124 107 973

Project

PROPOSED DATA CENTRE
57 Station Road, Seven Hills
NSW 2147

Drawing Title

elevations - sheet 2

Status **SSDA issue**

Scale @ A1 1:250

Project No. 4591-00

Drawing No. **SSD-arsk0008**

Rev
a02