



file:
plotted by: Ming

plotted: 28/03/22
A1

A01 FOR SSDA ISSUE		28.03.22	MN	RV
No.	Description	Date	By	Chk

Disclaimer
any reports, drawings, advice or information included or referenced that is prepared and/or provided by any other party, including the client/principal, is the sole representation of the party who prepared the report drawings, advice or information and does not constitute a representation by **dem** (aust) pty limited. **dem** (aust) pty limited expressly takes no responsibility for any documents, advice or other material prepared by any other party.
© copyright of **dem** (aust) pty limited abn 92 085 488 844 and studio iz pty limited abn 20 611 333 52.

Client

Landscape Architecture Consultant

STUDIO IZ
STUDIO IZ
PTY/LTD
SUITE 103, LEVEL 1, 15 HELP STREET,
CHATSWOOD, NSW, 2067
ABN: 20 611 333 521

Architect

**planning, urban design, architecture,
landscape architecture, interior design**
p: po box 5036 west chatswood nsw 1515
t: (02) 9566 6000
w: www.dem.com.au
dem

Services Consultant

LCI
LCI CONSULTANTS
(AUSTRALIA) PTY/LTD
LEVEL 4, 73 WALKER STREET,
NORTH SYDNEY, NSW, 2060
ABN: 92 124 107 973

Project

PROPOSED DATA CENTRE
57 Station Road, Seven Hills
NSW 2147

Drawing Title

site plan

Status
SSDA issue

Scale @ A1
1:500


Project No.
4591-00

Drawing No.
SEARS-arsk0001

Rev
a01

Proposed Data Centre
Development subject to
Blacktown City Council
DA No.DA21/01058



Proposed Data Centre Development subject to SEARS Application

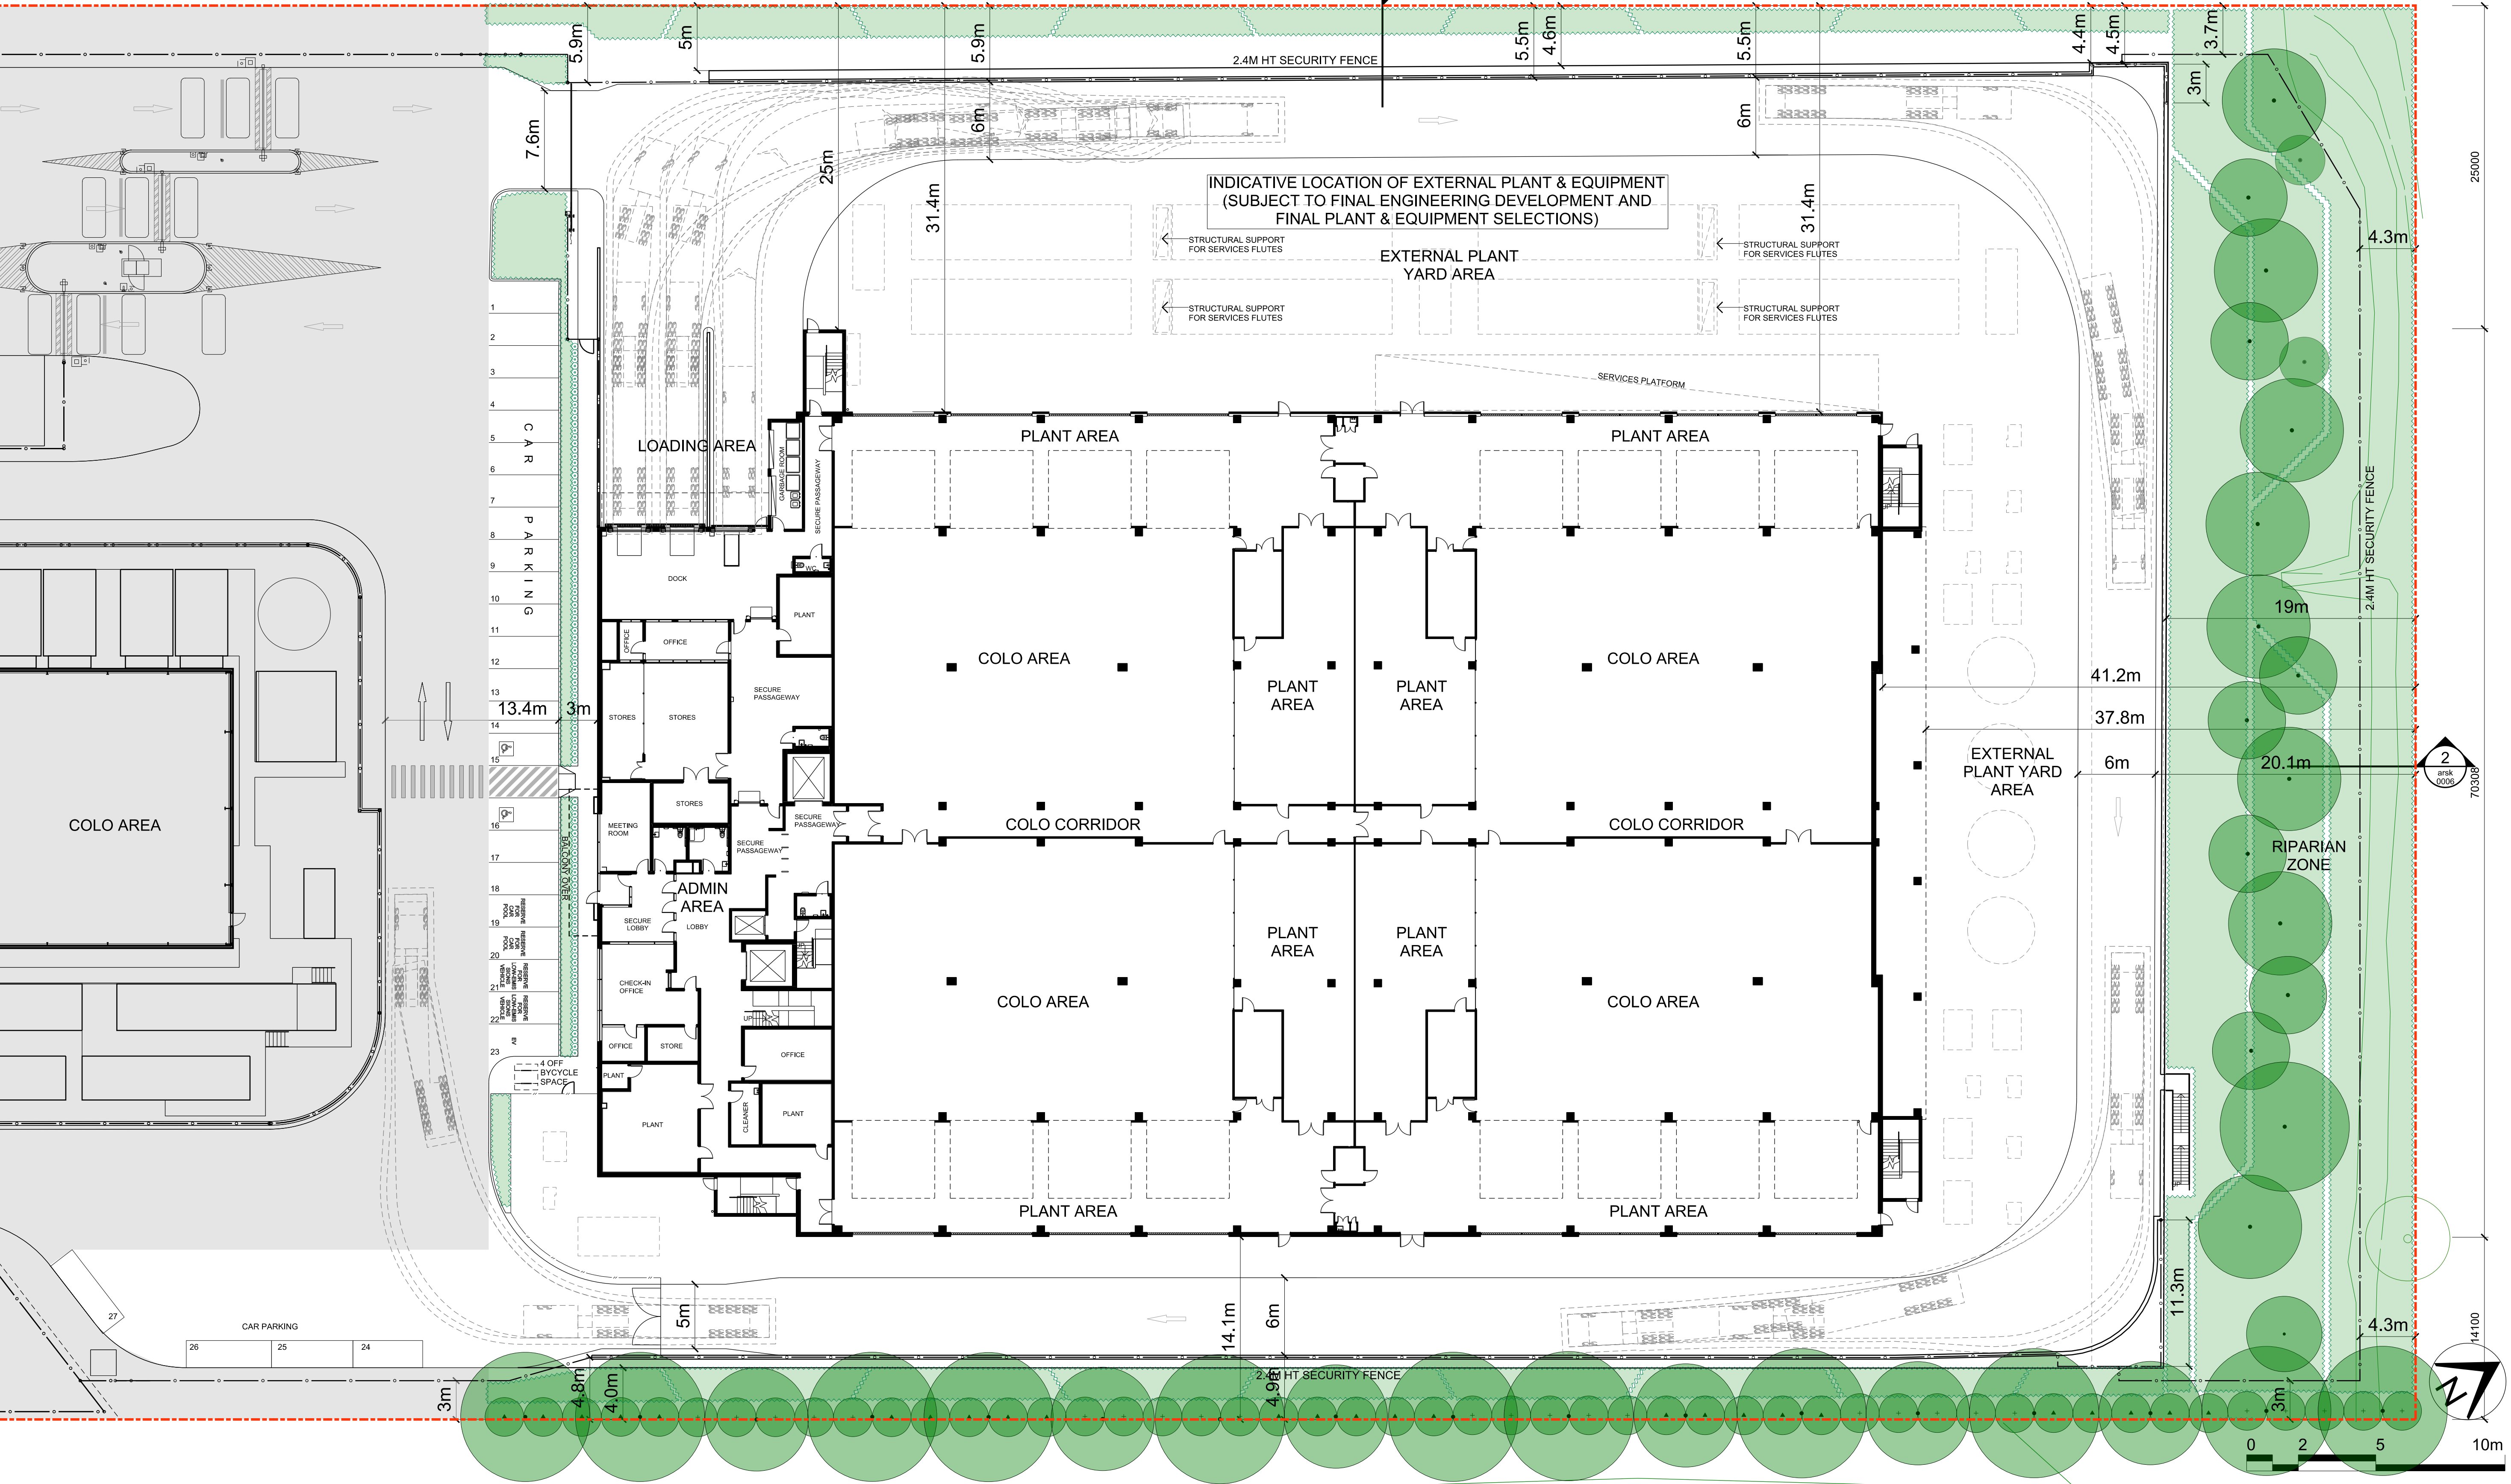

Disclaimer any reports, drawings, advice or information included or referenced that is prepared and/or provided by any other party, including the client/principal, is the sole representation of the party who prepared the report drawings, advice or information and does not constitute a representation by dem (aust) pty limited. dem (aust) pty limited expressly takes no responsibility for any documents, advice or other material prepared by any other party. © copyright of dem (aust) pty limited abn 92 085 488 844 and studio iz pty limited abn 20 611 333 52.		Client		Landscape Architecture Consultant STUDIO IZ STUDIO IZ PTY/LTD SUITE 103, LEVEL 1, 15 HELP STREET, CHATSWOOD, NSW, 2067 ABN: 20 611 333 521		Architect dem planning, urban design, architecture, landscape architecture, interior design p: po box 5036 west chatswood nsw 1515 t: (02) 8966 6000 w: www.dem.com.au		Services Consultant LCI LCI CONSULTANTS (AUSTRALIA) PTY/LTD LEVEL 4, 73 WALKER STREET, NORTH SYDNEY, NSW, 2060 ABN: 92 124 107 973		Project PROPOSED DATA CENTRE 57 Station Road, Seven Hills NSW 2147		Drawing Title level 1 plan		Status SSDA issue	
Scale @ A1 1:250		Project No. 4591-00		Drawing No. SEARS-arsk0002		Rev a01									

Proposed Data Centre
Development subject to
Blacktown City Council
DA No.DA21/01058

Proposed Data Centre Development subject to SEARS Application

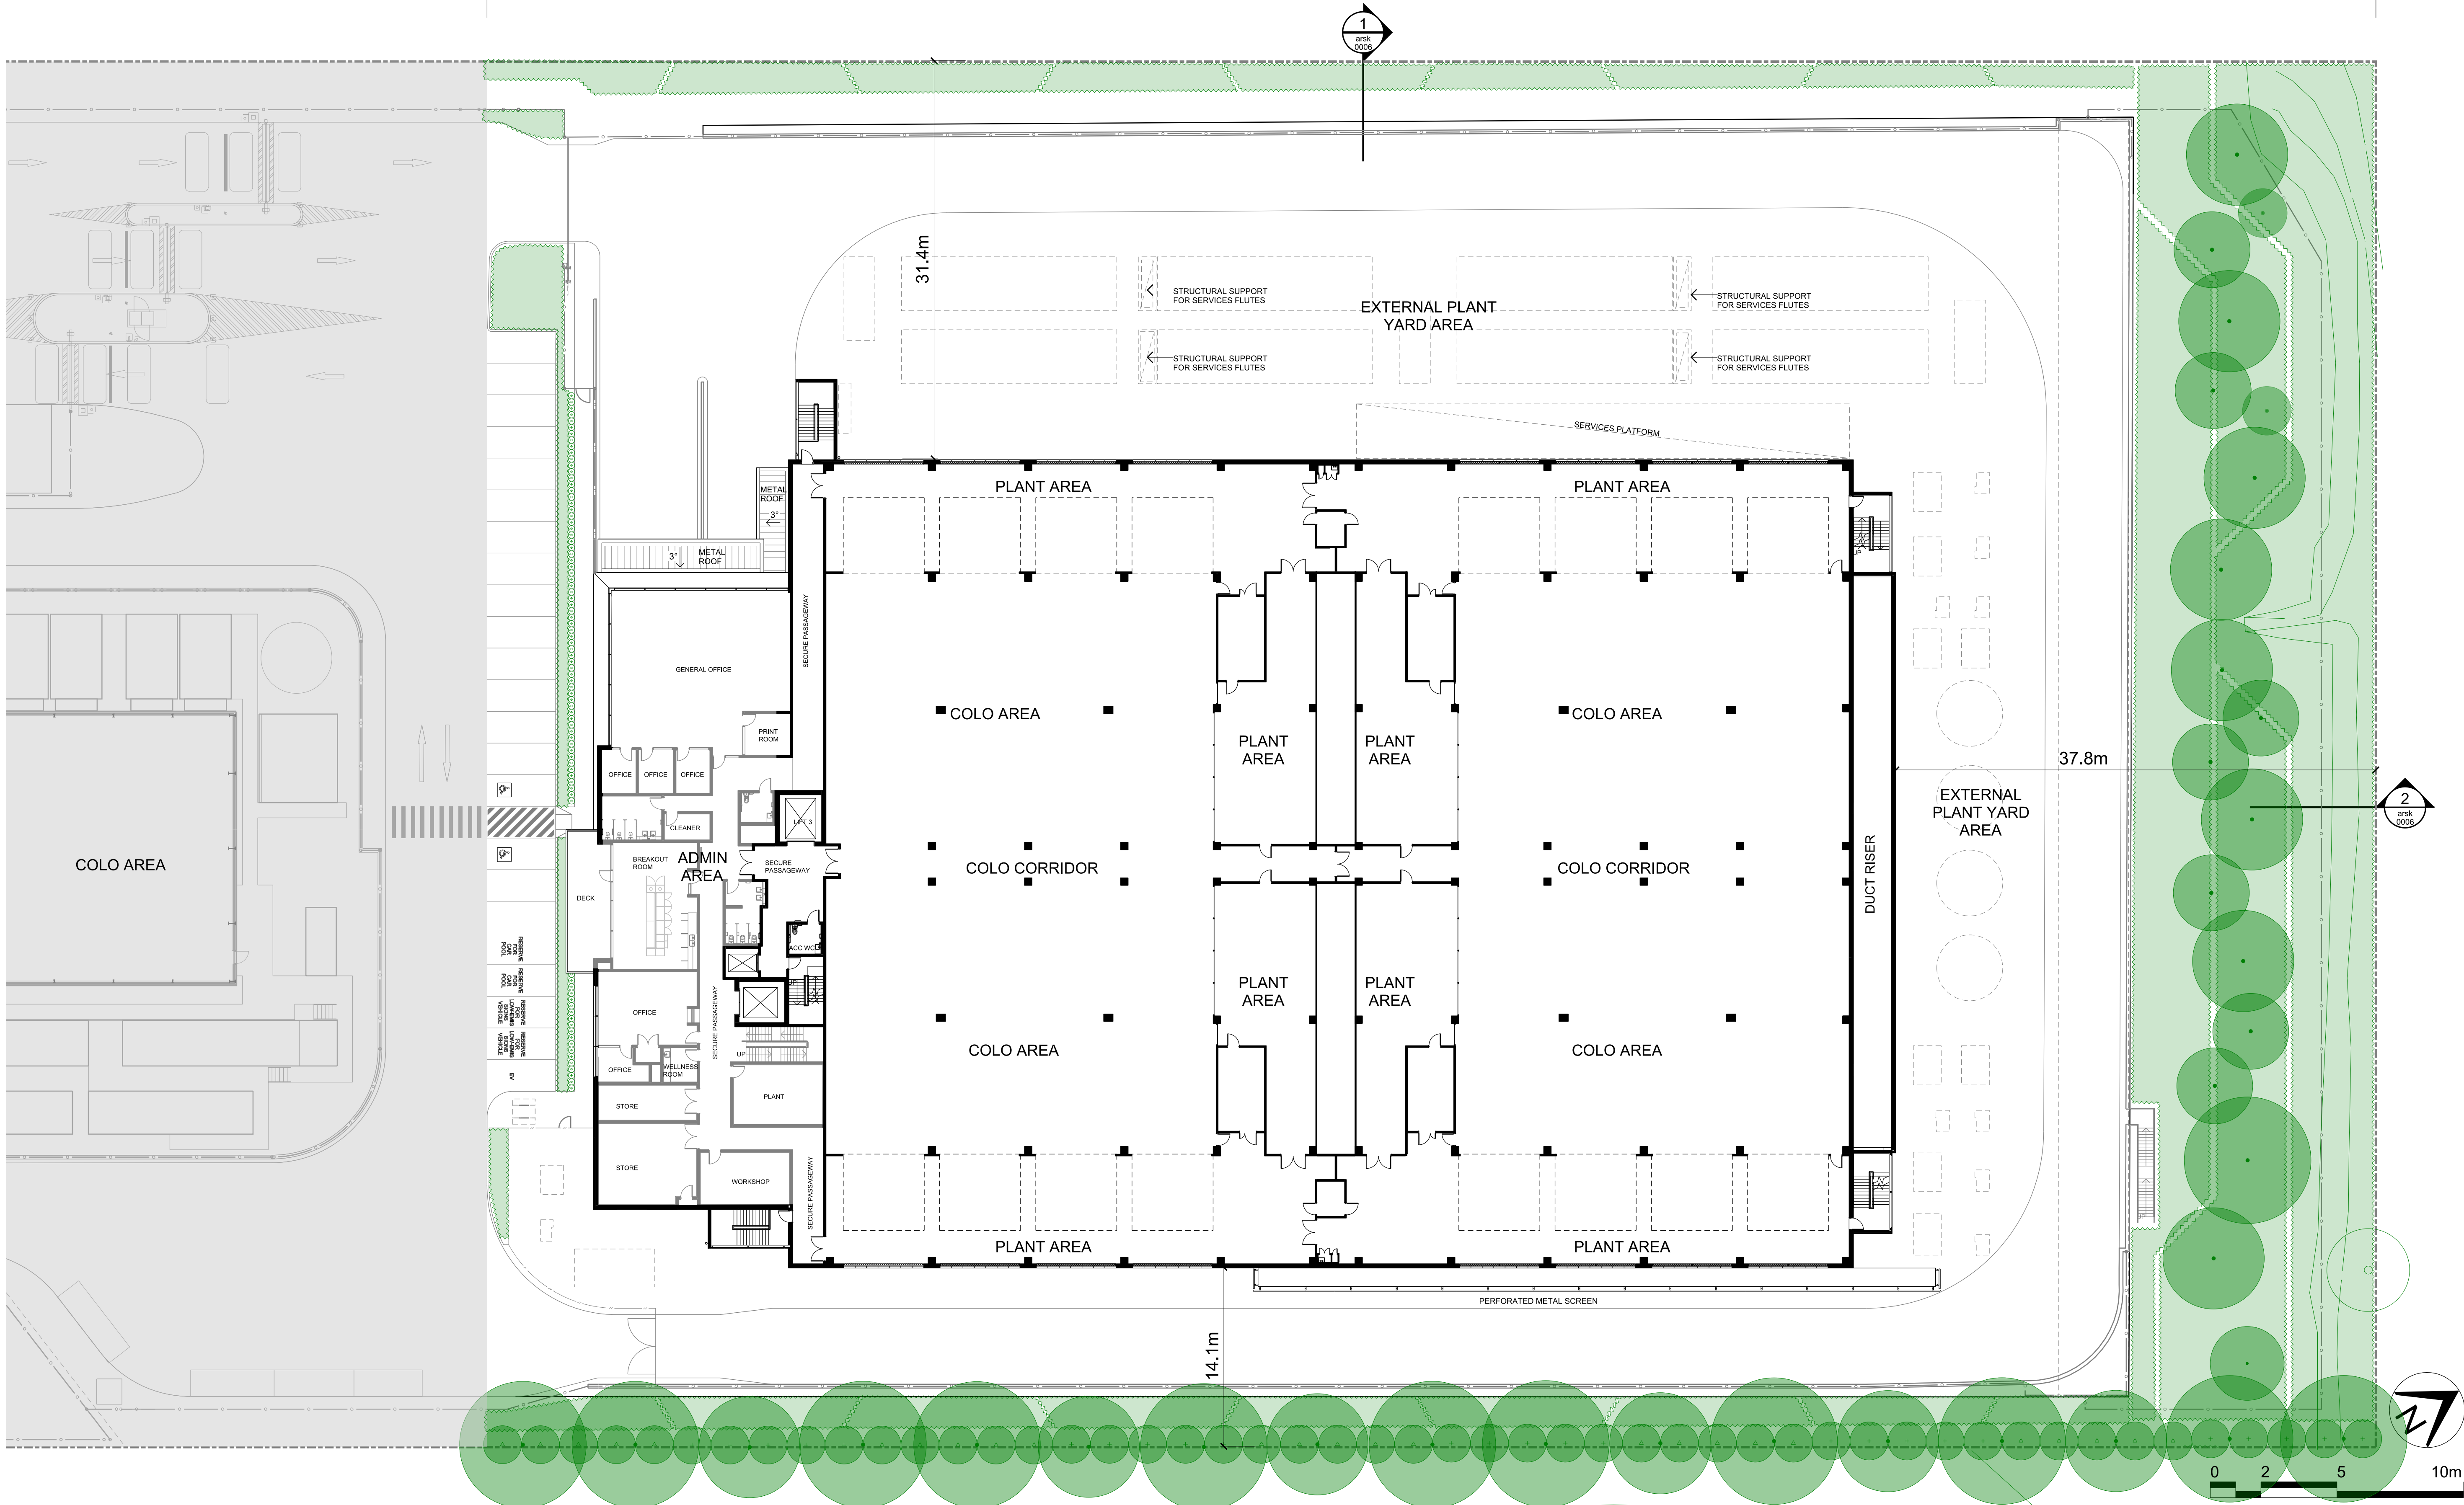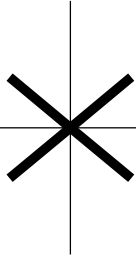

file:
plotted by: Ming

plotted: 28/03/22

A01	FOR SSDA ISSUE	28.03.22	MN	RV
A1	No. Description	Date	By	Chk

Disclaimer
any reports, drawings, advice or information included or referenced that is prepared and/or provided by any other party, including the client/principal, is the sole representation of the party who prepared the report/drawings, advice or information and does not constitute a representation by **dem** (aust) pty limited. **dem** (aust) pty limited expressly takes no responsibility for any documents, advice or other material prepared by any other party.
© copyright of **dem** (aust) pty limited abn 92 085 488 844 and studio iz pty limited abn 20 611 333 52.

Client

Landscape Architecture Consultant

STUDIO IZ
STUDIO IZ
PTY/LTD
SUITE 103, LEVEL 1, 15 HELP STREET,
CHATSWOOD, NSW, 2067
ABN: 20 611 333 521

Architect

**planning, urban design, architecture,
landscape architecture, interior design**
p: po box 5036 west chatswood nsw 1515
t: (02) 8966 6000
w: www.dem.com.au
dem

Services Consultant

LCI
LCI CONSULTANTS
(AUSTRALIA) PTY/LTD
LEVEL 4, 73 WALKER STREET,
NORTH SYDNEY, NSW, 2060
ABN: 92 124 107 973

Project

PROPOSED DATA CENTRE
57 Station Road, Seven Hills
NSW 2147

Drawing Title

level 2 plan

Status

SSDA issue

Scale @ A1

1:250

Project No.



4591-00

Drawing No.

SEARS-arsk0003



Rev

a01

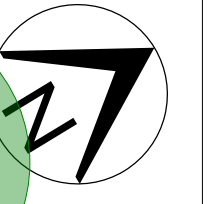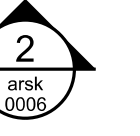

Proposed Data Centre
Development subject to
Blacktown City Council
DA No.DA21/01058

Proposed Data Centre Development subject to SEARS Application

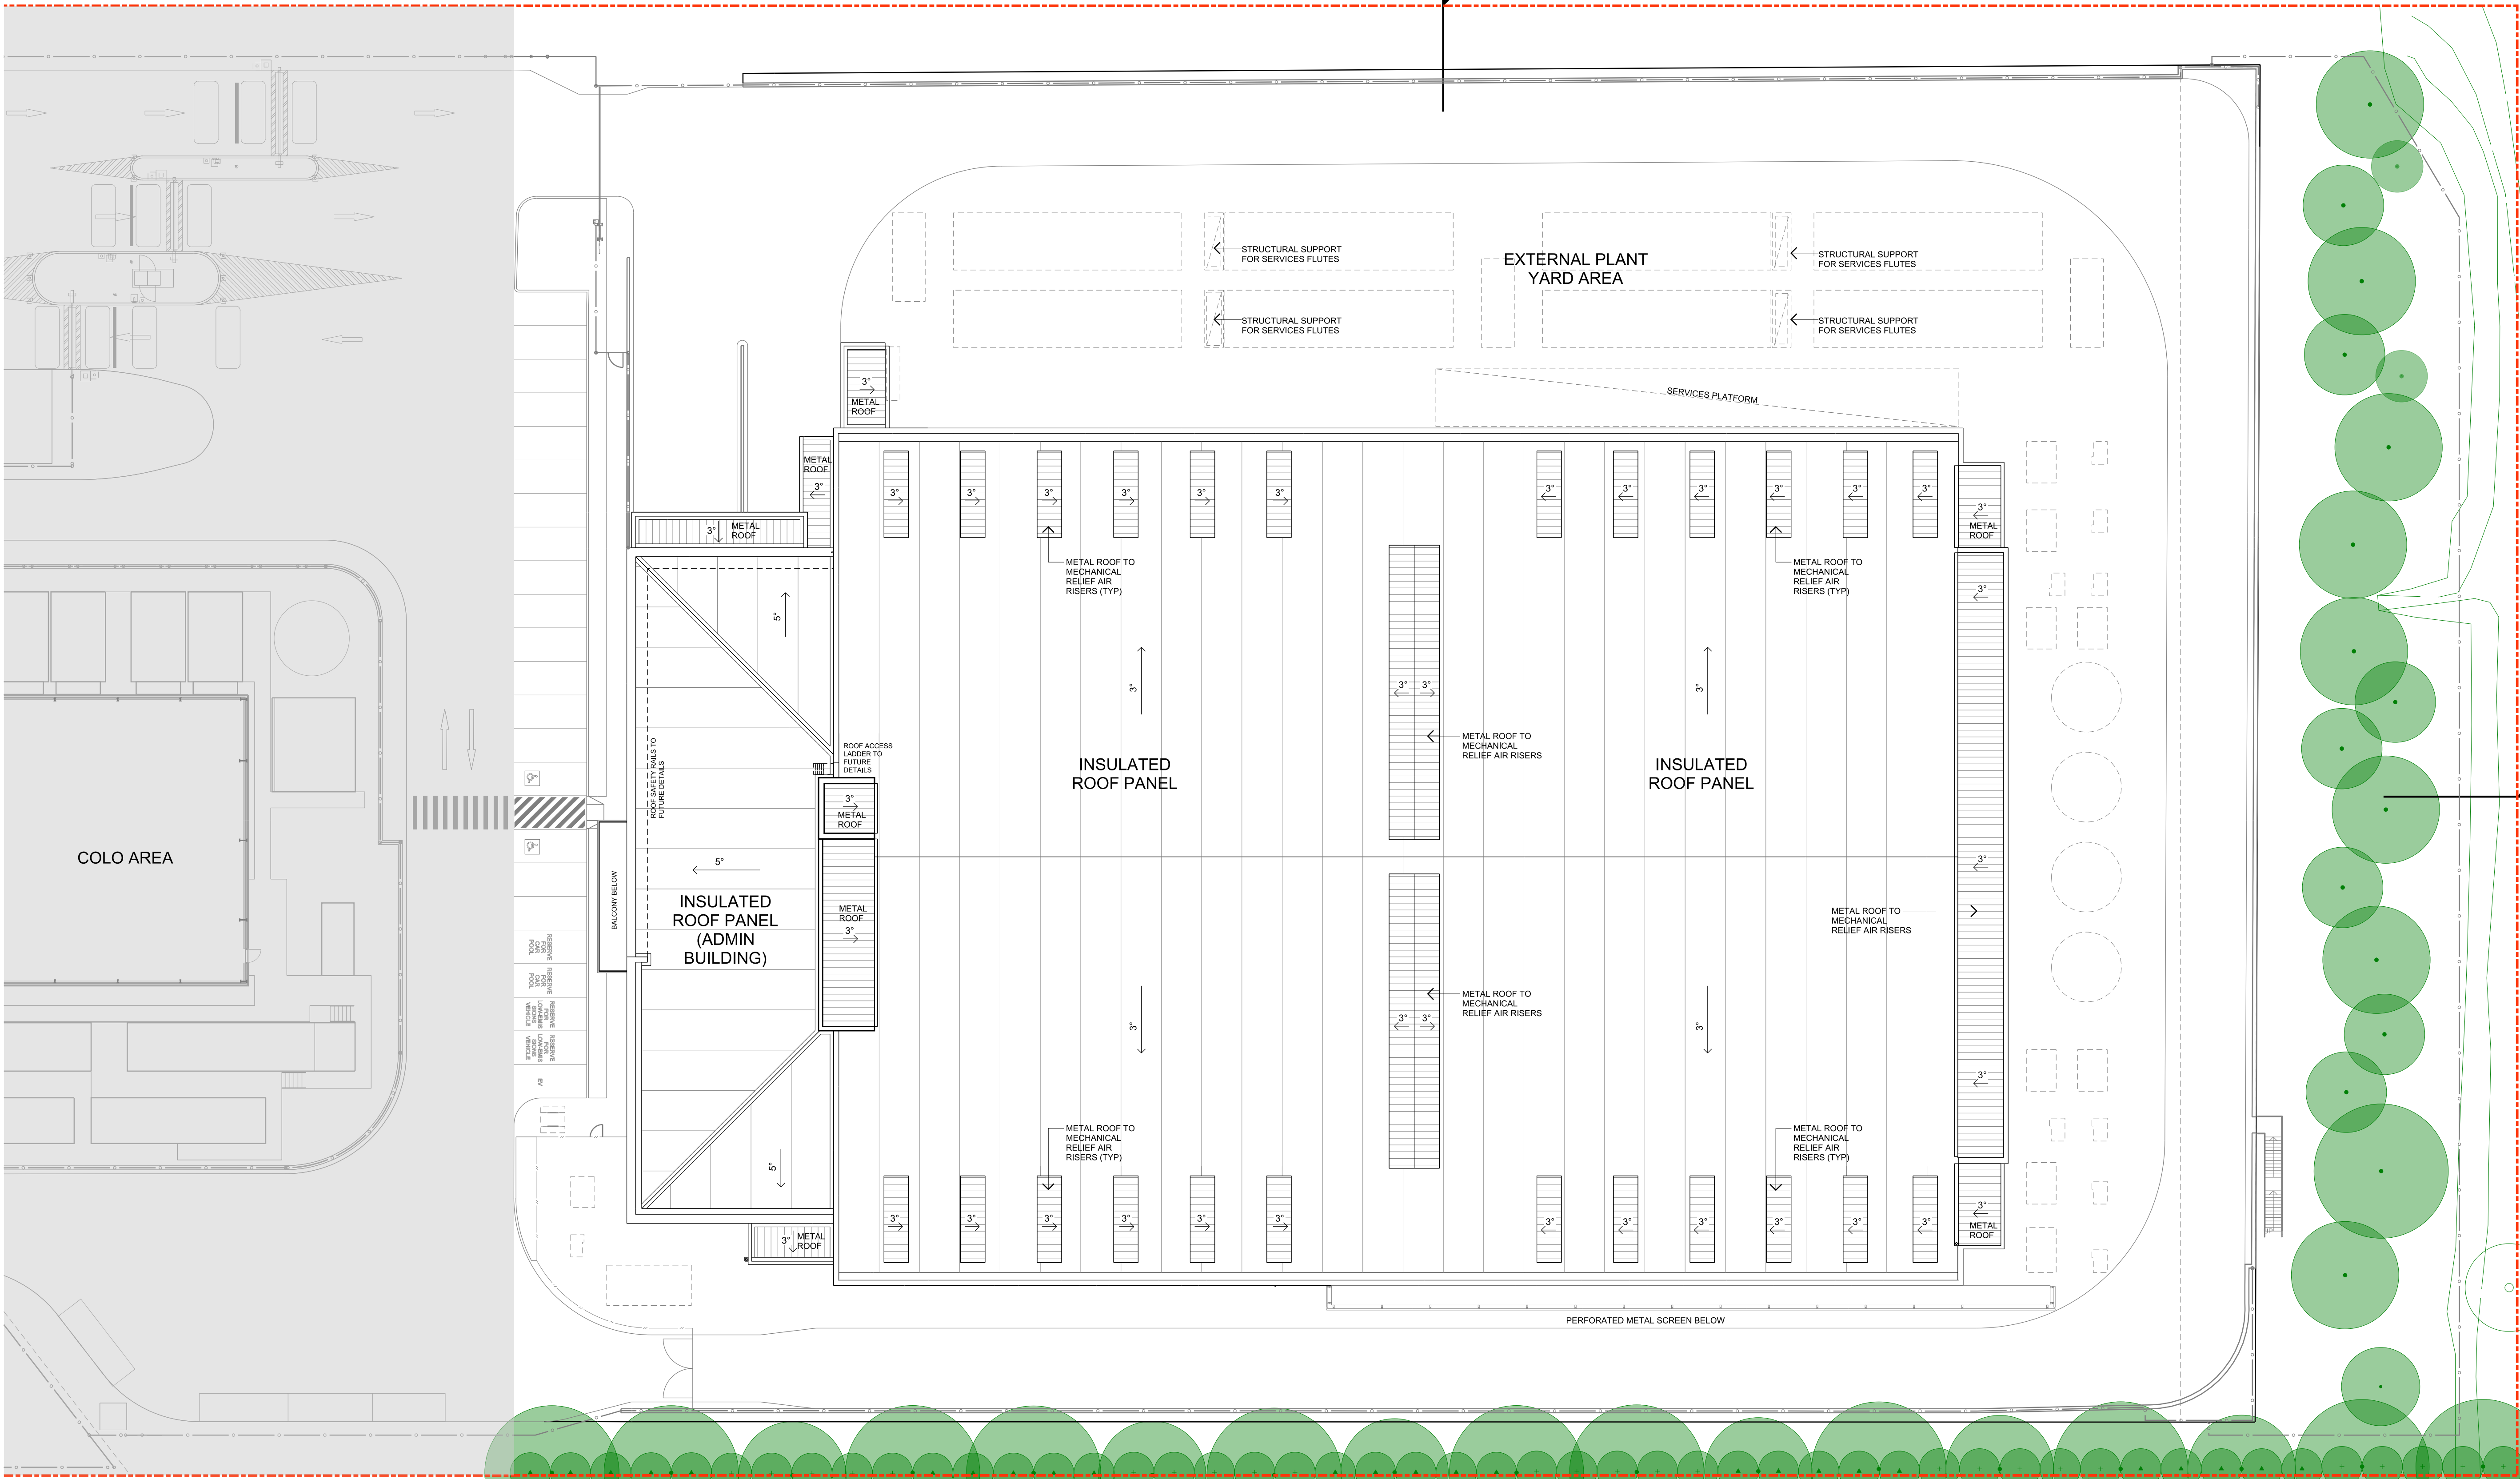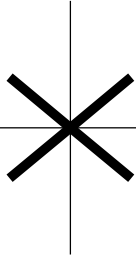

file:
plotted by: Ming

28/03/22
A1

No.	Description	Date	By	Chk
A01	FOR SSDA ISSUE	28.03.22	MN	RV

Disclaimer
any reports, drawings, advice or information included or referenced that is prepared and/or provided by any other party, including the client/principal, is the sole representation of the party who prepared the report drawings, advice or information and does not constitute a representation by dem (aust) pty limited. dem (aust) pty limited expressly takes no responsibility for any documents, advice or other material prepared by any other party.
© copyright of dem (aust) pty limited abn 92 085 488 844 and studio iz pty limited abn 20 611 333 52.

Client

Landscape Architecture Consultant

STUDIO IZ
STUDIO IZ PTY/LTD
SUITE 103, LEVEL 1, 15 HELP STREET,
CHATSWOOD, NSW, 2067
ABN: 20 611 333 521

Architect

**planning, urban design, architecture,
landscape architecture, interior design**
p: po box 5036 west chatswood nsw 1515
t: (02) 9966 6000
w: www.dem.com.au
dem

Services Consultant

LCI
LCI CONSULTANTS
(AUSTRALIA) PTY/LTD
LEVEL 4, 73 WALKER STREET,
NORTH SYDNEY, NSW, 2060
ABN: 92 124 107 973

Project

PROPOSED DATA CENTRE
57 Station Road, Seven Hills
NSW 2147

Drawing Title

roof plan

Status

SSDA issue

Scale @ A1

1:250

Project No.



4591-00

Drawing No.


SEARS-arsk0005

Rev

a01

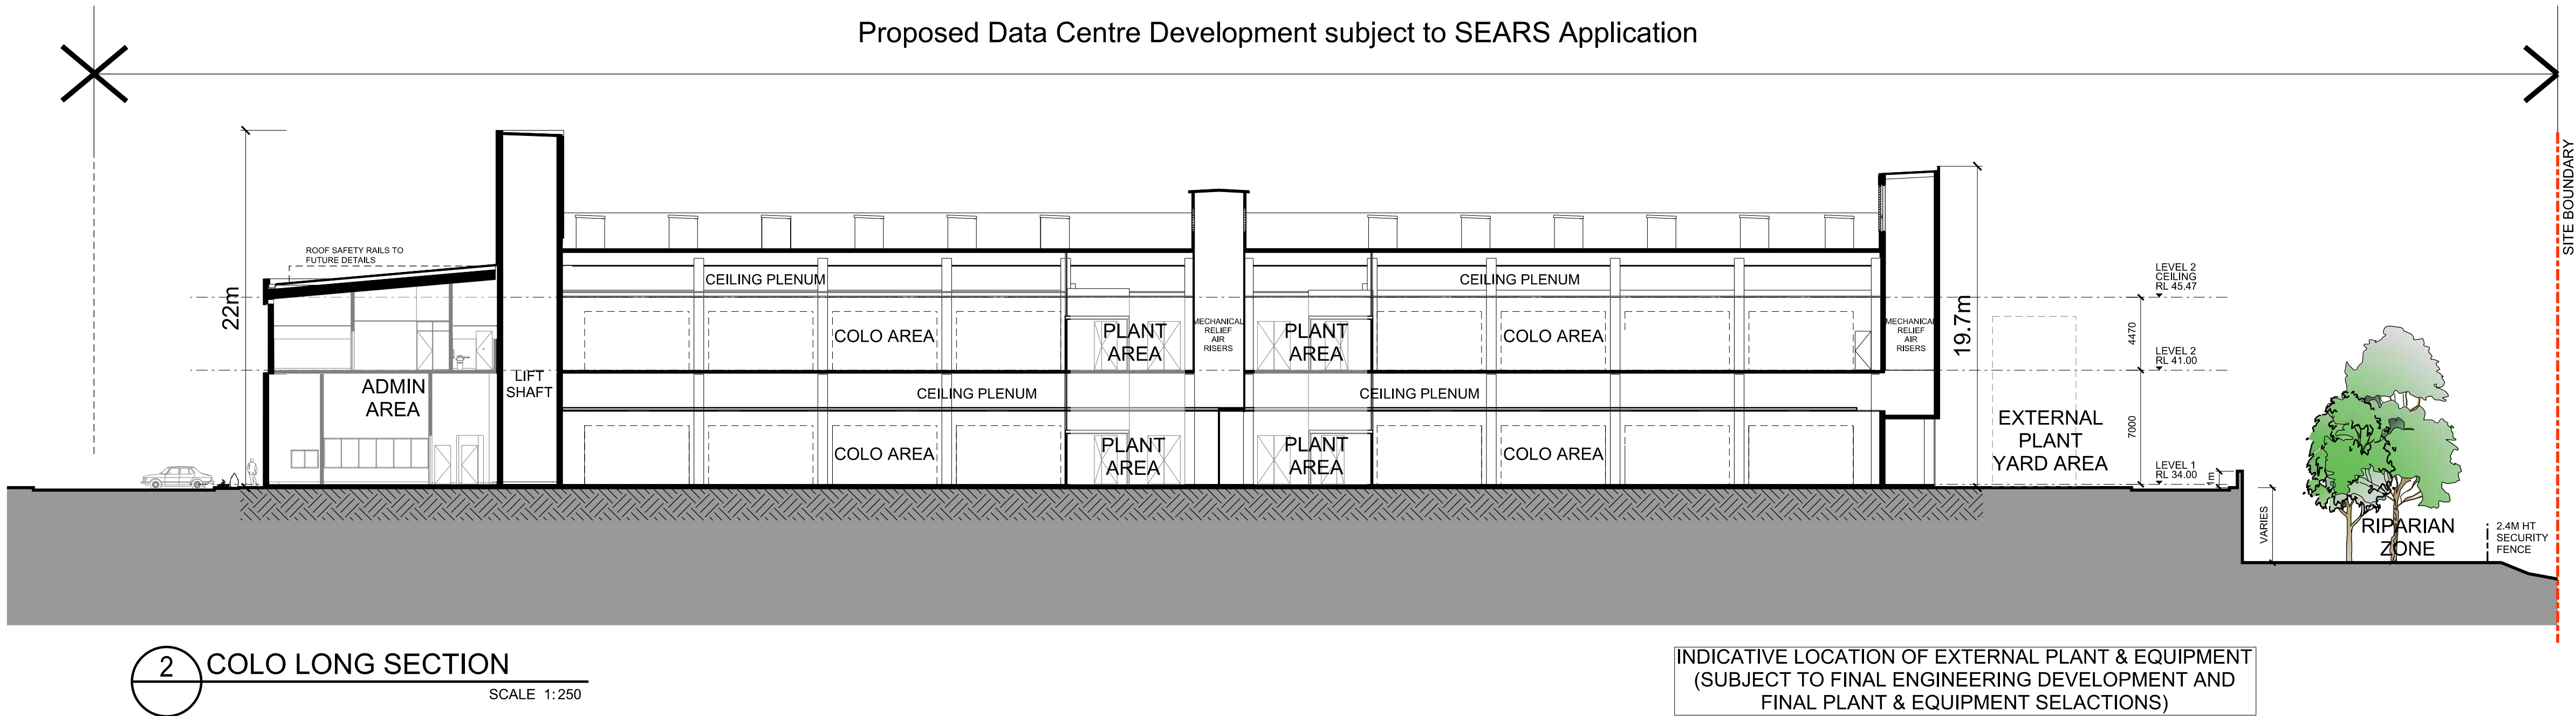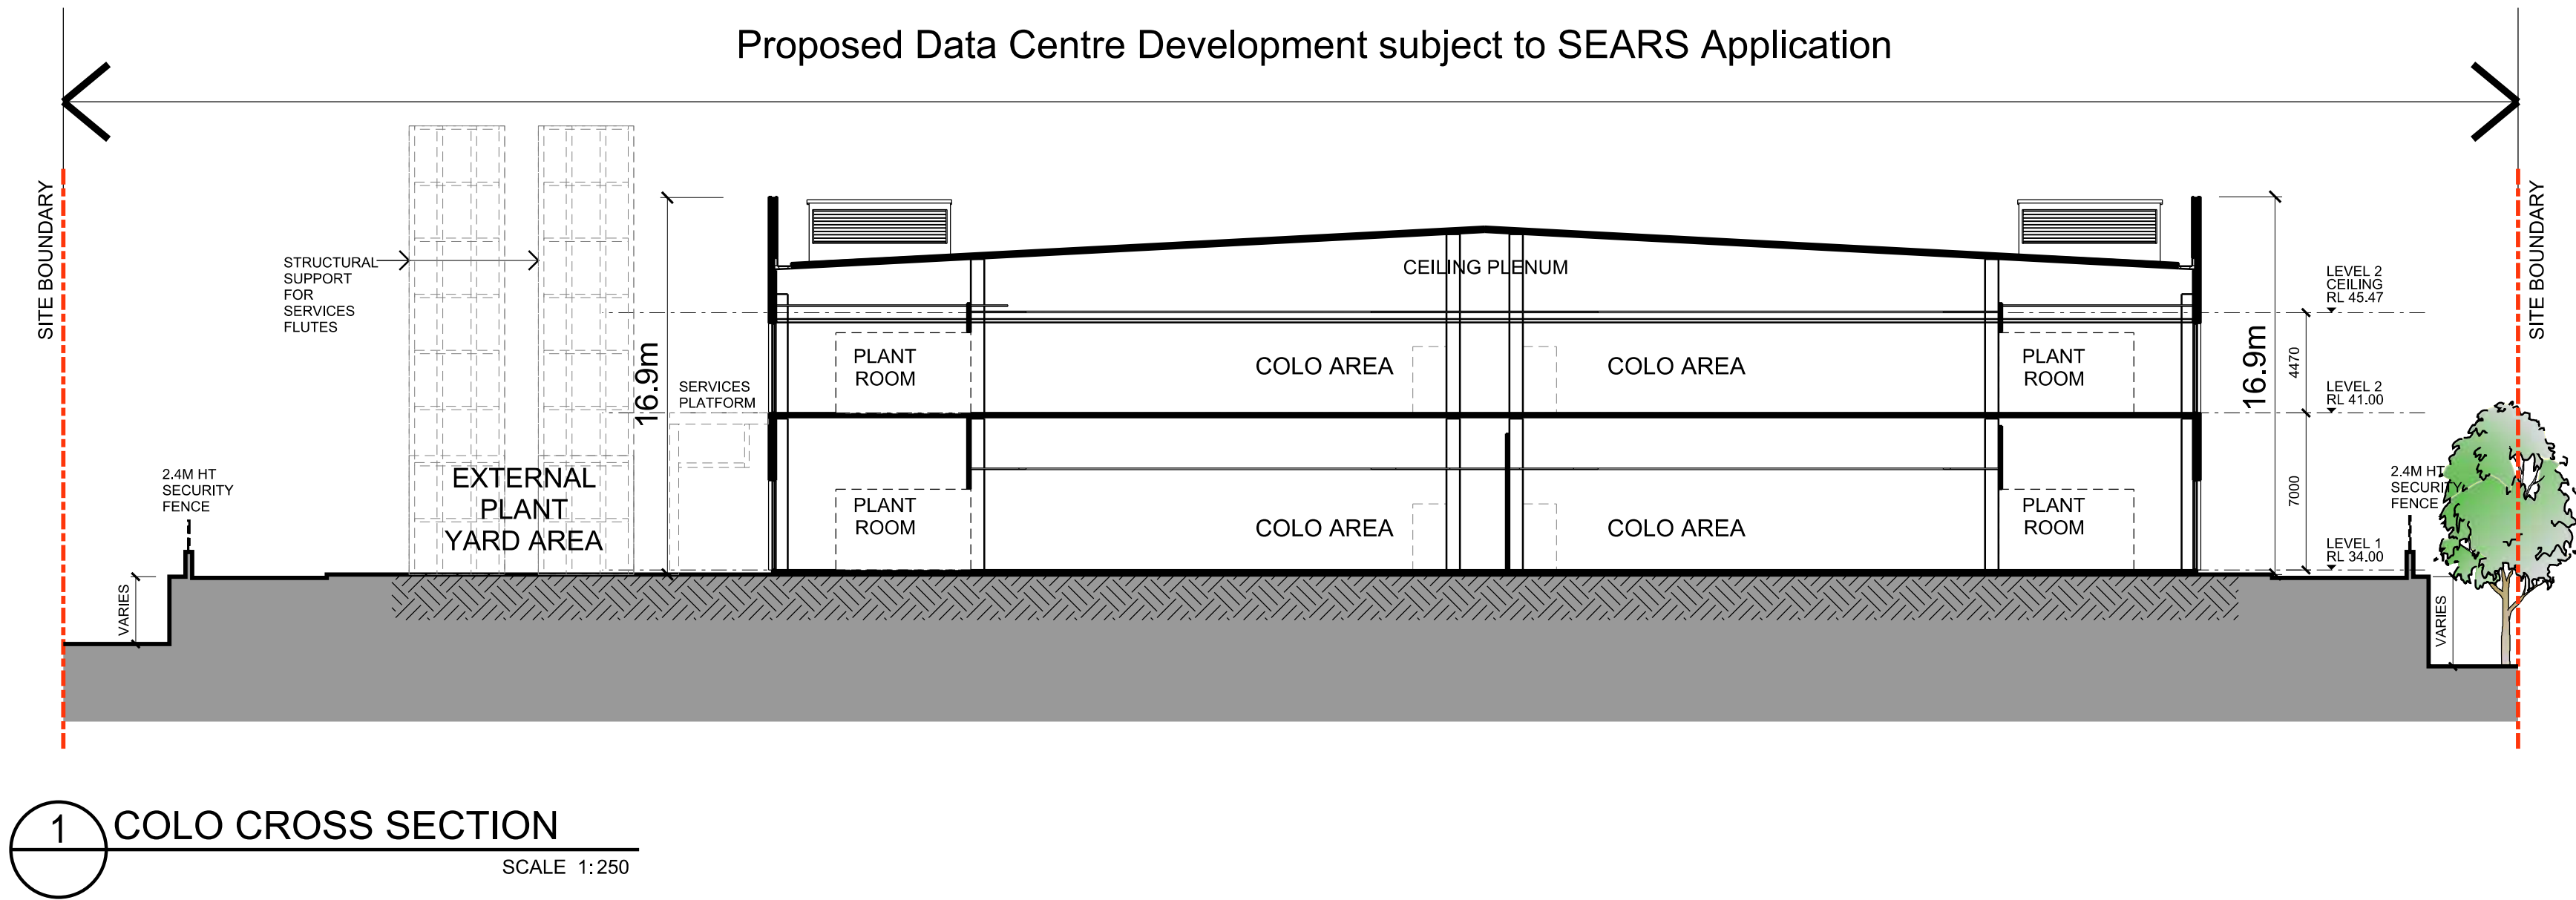

Proposed Data
Centre Development
subject to Blacktown
City Council DA
No.DA21/01058

 

file:
plotted by: Ming
28/03/22

A01	FOR SSDA ISSUE	28.03.22	MN	RV
No.	Description	Date	By	Chk

Disclaimer
any reports, drawings, advice or information included or referenced that is prepared and/or provided by any other party, including the client/principal, is the sole representation of the party who prepared the report drawings, advice or information and does not constitute a representation by **dem** (aust) pty limited. **dem** (aust) pty limited expressly takes no responsibility for any documents, advice or other material prepared by any other party.
© copyright of **dem** (aust) pty limited abn 92 085 488 844 and studio iz pty limited abn 20 611 333 52.

Client

Landscape Architecture Consultant

STUDIO IZ
STUDIO IZ
PTY/LTD
SUITE 103, LEVEL 1, 15 HELP STREET,
CHATSWOOD, NSW, 2067
ABN: 20 611 333 521

Architect

**planning, urban design, architecture,
landscape architecture, interior design**
p: po box 5036 west chatswood nsw 1515
t: (02) 9566 6000
w: www.dem.com.au
dem

Services Consultant

LCI
LCI CONSULTANTS
(AUSTRALIA) PTY/LTD
LEVEL 4, 73 WALKER STREET,
NORTH SYDNEY, NSW, 2060
ABN: 92 124 107 973

Project

PROPOSED DATA CENTRE
57 Station Road, Seven Hills
NSW 2147

Drawing Title

sections


Status **SSDA issue**

Scale @ A1 1:250


Project No. 4591-00

Drawing No. SEARS-arsk0006

Rev a01

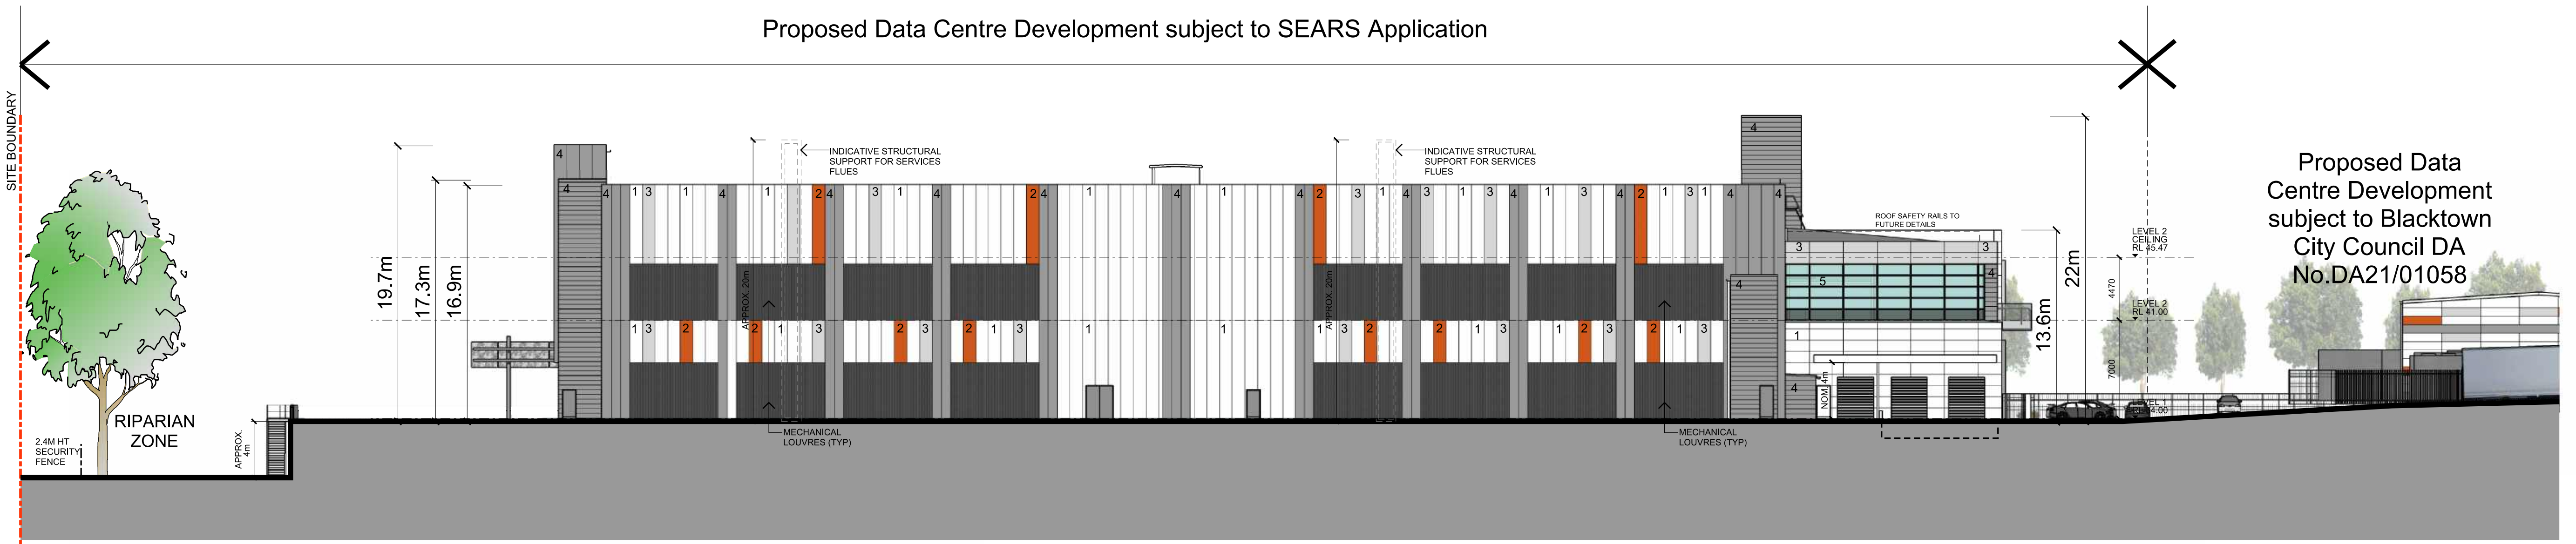

1 NORTH-WEST ELEVATION
SCALE 1:250

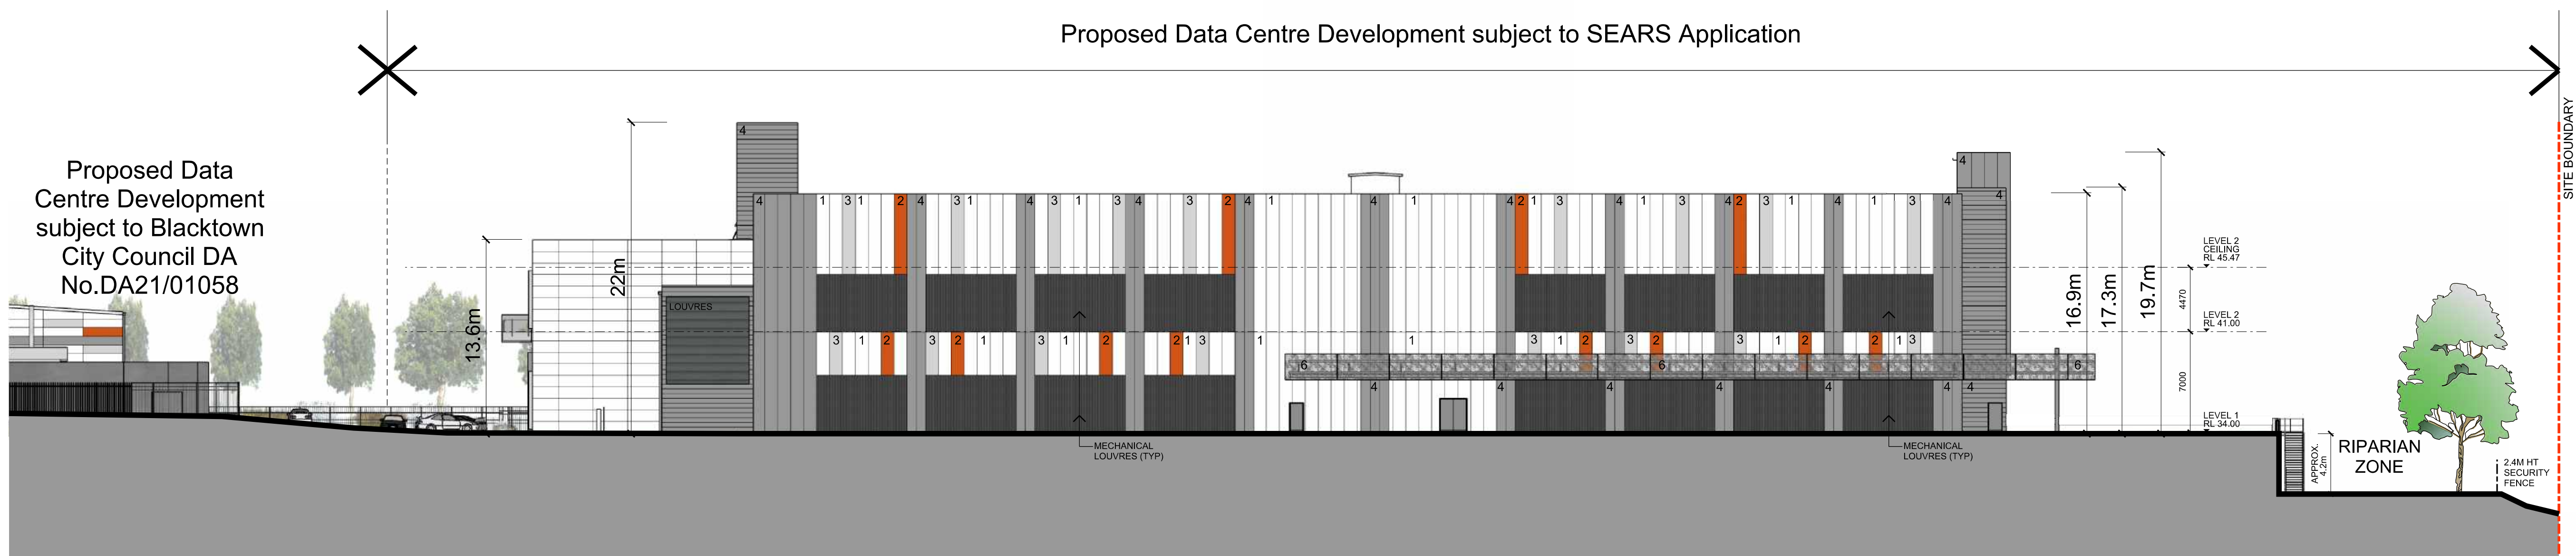


2 SOUTH-EAST ELEVATION
SCALE 1:250




file:
plotted by: Ming
plotted: 04/04/22
A01 FOR SSDA ISSUE
28.03.22 MN RV
A1 No. Description Date By Chk

Disclaimer any reports, drawings, advice or information included or referenced that is prepared and/or provided by any other party, including the client/principal, is the sole representation of the party who prepared the report drawings, advice or information and does not constitute a representation by dem (aust) Pty limited. dem (aust) Pty limited expressly takes no responsibility for any documents, advice or other material prepared by any other party. © copyright of dem (aust) Pty limited abn 92 085 488 844 and studio iz Pty limited abn 20 611 333 52.	Client	Landscape Architecture Consultant STUDIO IZ STUDIO IZ PTY/LTD SUITE 103, LEVEL 1, 15 HELP STREET, CHATSWOOD, NSW, 2067 ABN: 20 611 333 521	Architect planning, urban design, architecture, landscape architecture, interior design p: po box 5036 west chatswood nsw 1515 t: (02) 8966 6000 w: www.dem.com.au dem	Services Consultant LCI LCI CONSULTANTS (AUSTRALIA) PTY/LTD LEVEL 4, 73 WALKER STREET, NORTH SYDNEY, NSW, 2060 ABN: 92 124 107 973	Project PROPOSED DATA CENTRE 57 Station Road, Seven Hills NSW 2147	Drawing Title elevations - sheet 1	Status SSDA issue Scale @ A1 1:250 Project No. 4591-00 Drawing No. SEARS-arsk0007 Rev a01
---	---------------	---	--	---	--	--	--

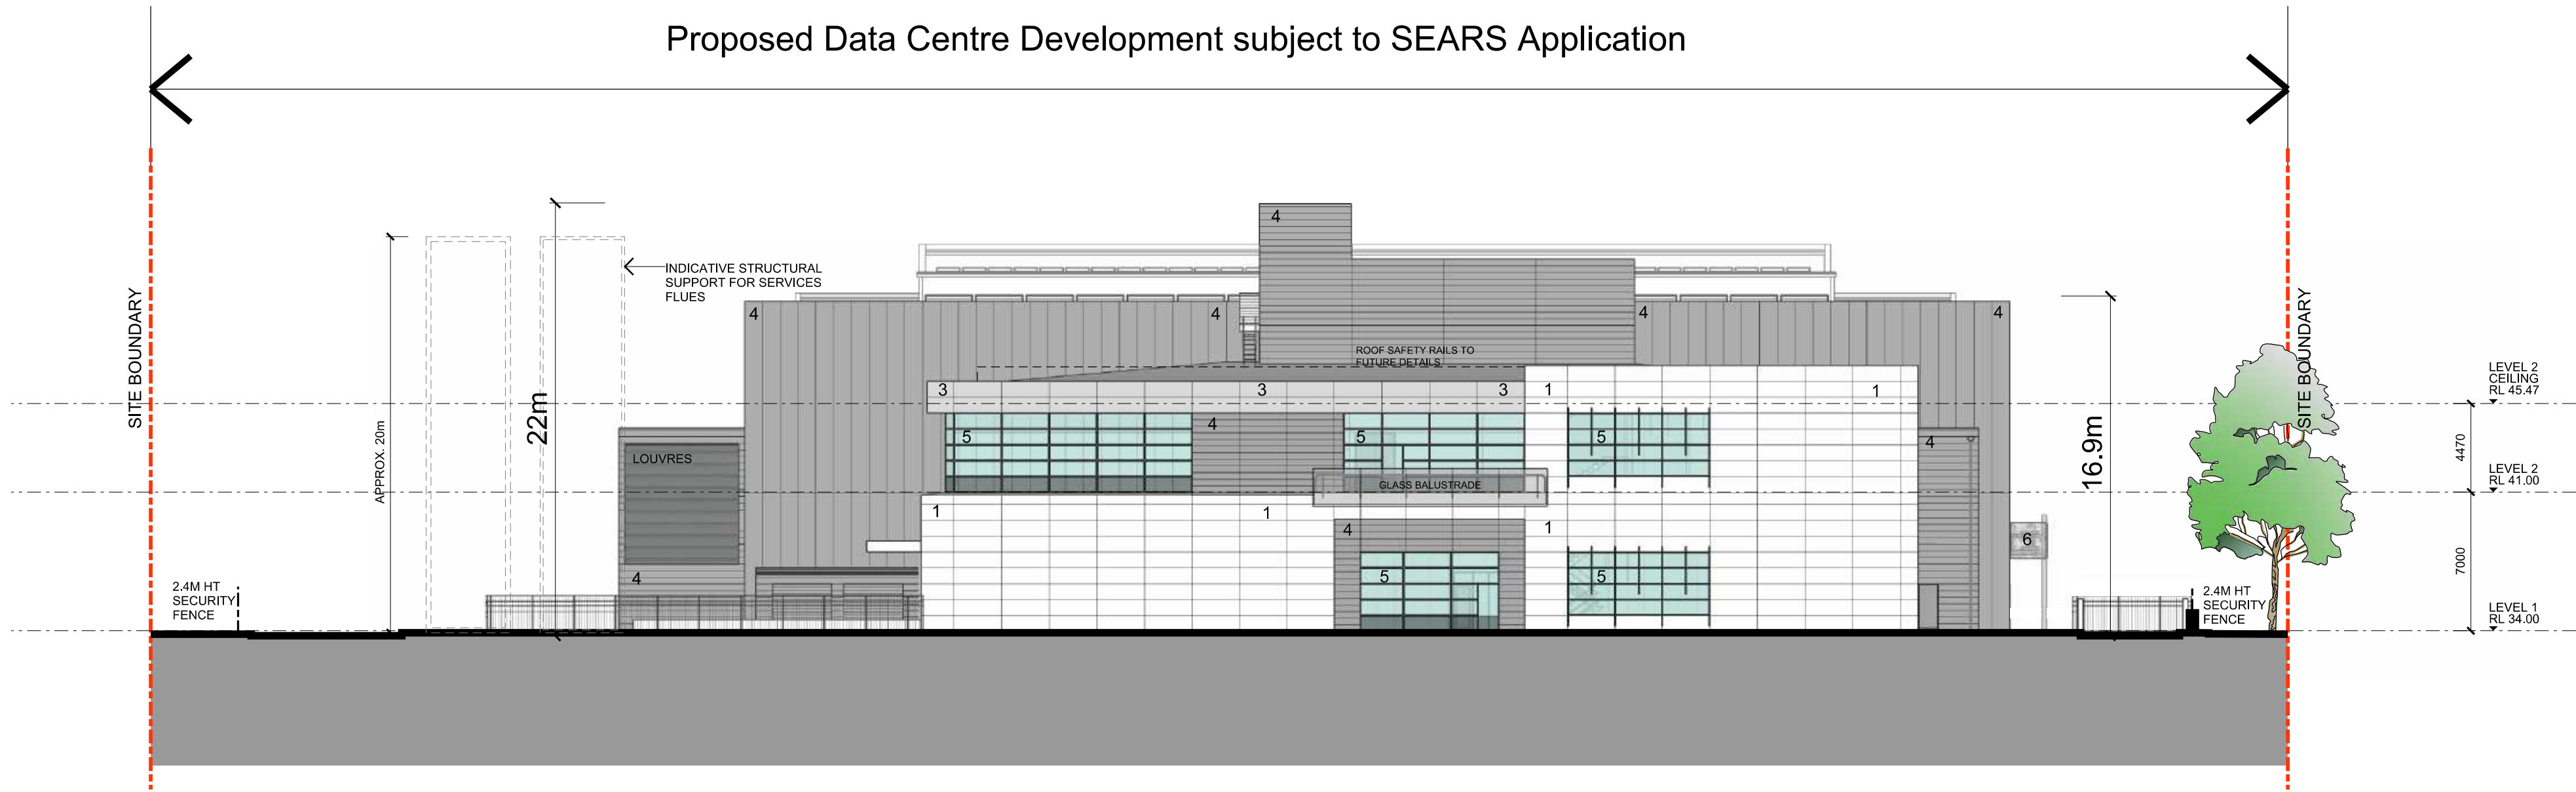

1 SOUTH-WEST ELEVATION
SCALE 1:250

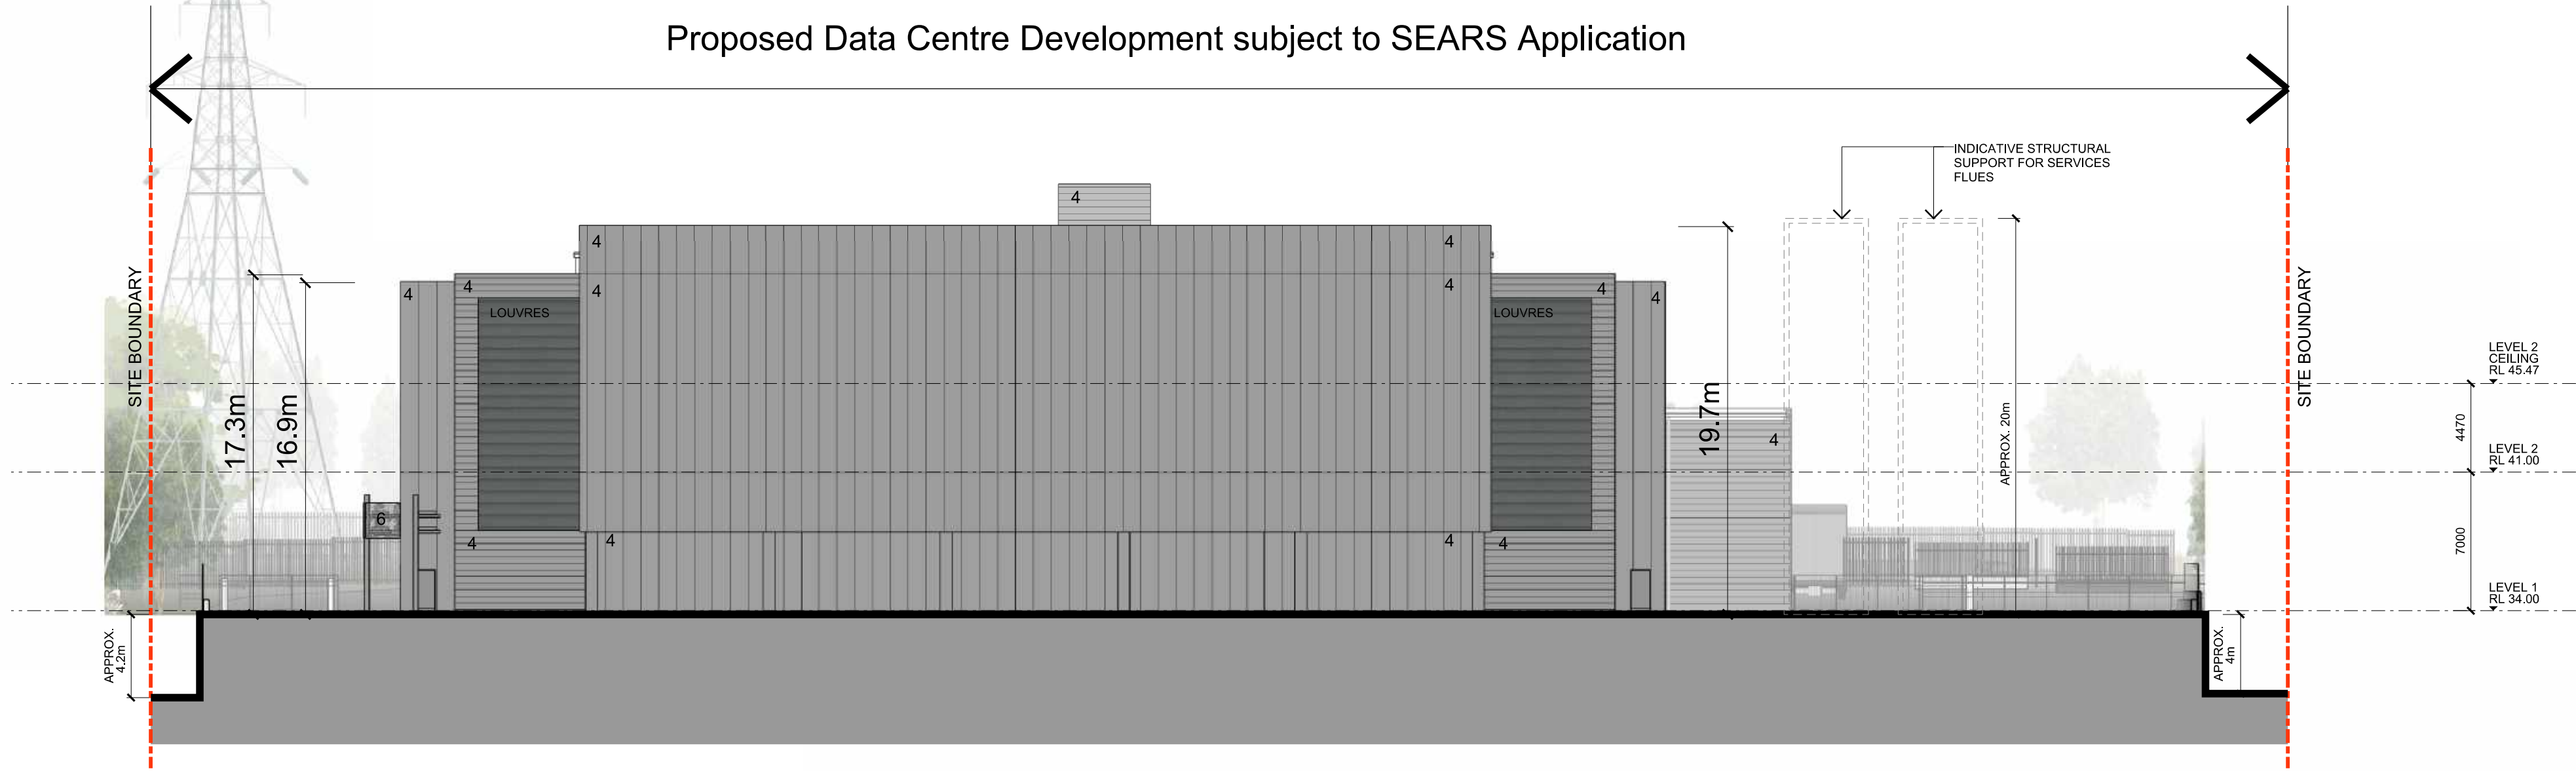


2 NORTH-EAST ELEVATION
SCALE 1:250



1. Colorbond Thredbo White



2. Colorbond Copper Penny

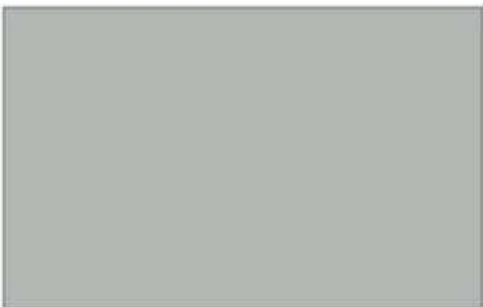

3. Colorbond Shale Grey



4. Colorbond Woodland Grey



5 Green Glass
Natural Anodised Frames



6. Perforated metal screen
Colour : Natural Anodised



file:
plotted by: Ming

plotted: 04/04/22
A1

No.	Description	Date	By	Chk
A01	FOR SSDA ISSUE	28.03.22	MN	RV

Disclaimer
any reports, drawings, advice or information included or referenced that is prepared and/or provided by any other party, including the client/principal, is the sole representation of the party who prepared the report/drawings, advice or information and does not constitute a representation by **dem** (aust) Pty limited. **dem** (aust) Pty limited expressly takes no responsibility for any documents, advice or other material prepared by any other party.
© copyright of **dem** (aust) Pty limited abn 92 085 488 844 and studio iz Pty limited abn 20 611 333 52.

Client

Landscape Architecture Consultant

STUDIO IZ
PTY/LTD
SUITE 103, LEVEL 1, 15 HELP STREET,
CHATSWOOD, NSW, 2067
ABN: 20 611 333 521

Architect

dem
planning, urban design, architecture,
landscape architecture, interior design
p: po box 5036 west chatswood nsw 1515
t: (02) 8966 6000
w: www.dem.com.au

Services Consultant

LCI
LCI CONSULTANTS
(AUSTRALIA) PTY/LTD
LEVEL 4, 73 WALKER STREET,
NORTH SYDNEY, NSW, 2060
ABN: 92 124 107 973

Project

PROPOSED DATA CENTRE
57 Station Road, Seven Hills
NSW 2147

Drawing Title

elevations - sheet 2

Status

SSDA issue

Scale @ A1

1:250

Project No.

4591-00

Drawing No.

SEARS-arsk0008

Rev


a01

TOTAL SITE AREA FOR BOTH SYD 08 & SYD 09 = 2.57ha

SYD 08:
PROPOSED LANDSCAPE AREA (DARK GREEN + LIGHT GREEN SHADED AREA)
= 3,343 SQM

PROPOSED DEEP SOIL AREA (DARK GREEN SHADED AREA)
= 3,226 SQM

SYD 09 (AS PART OF DA NO. DA21/01058):
PROPOSED LANDSCAPE AREA = 2,392 SQM
PROPOSED DEEP SOIL AREA = 2,828 SQM

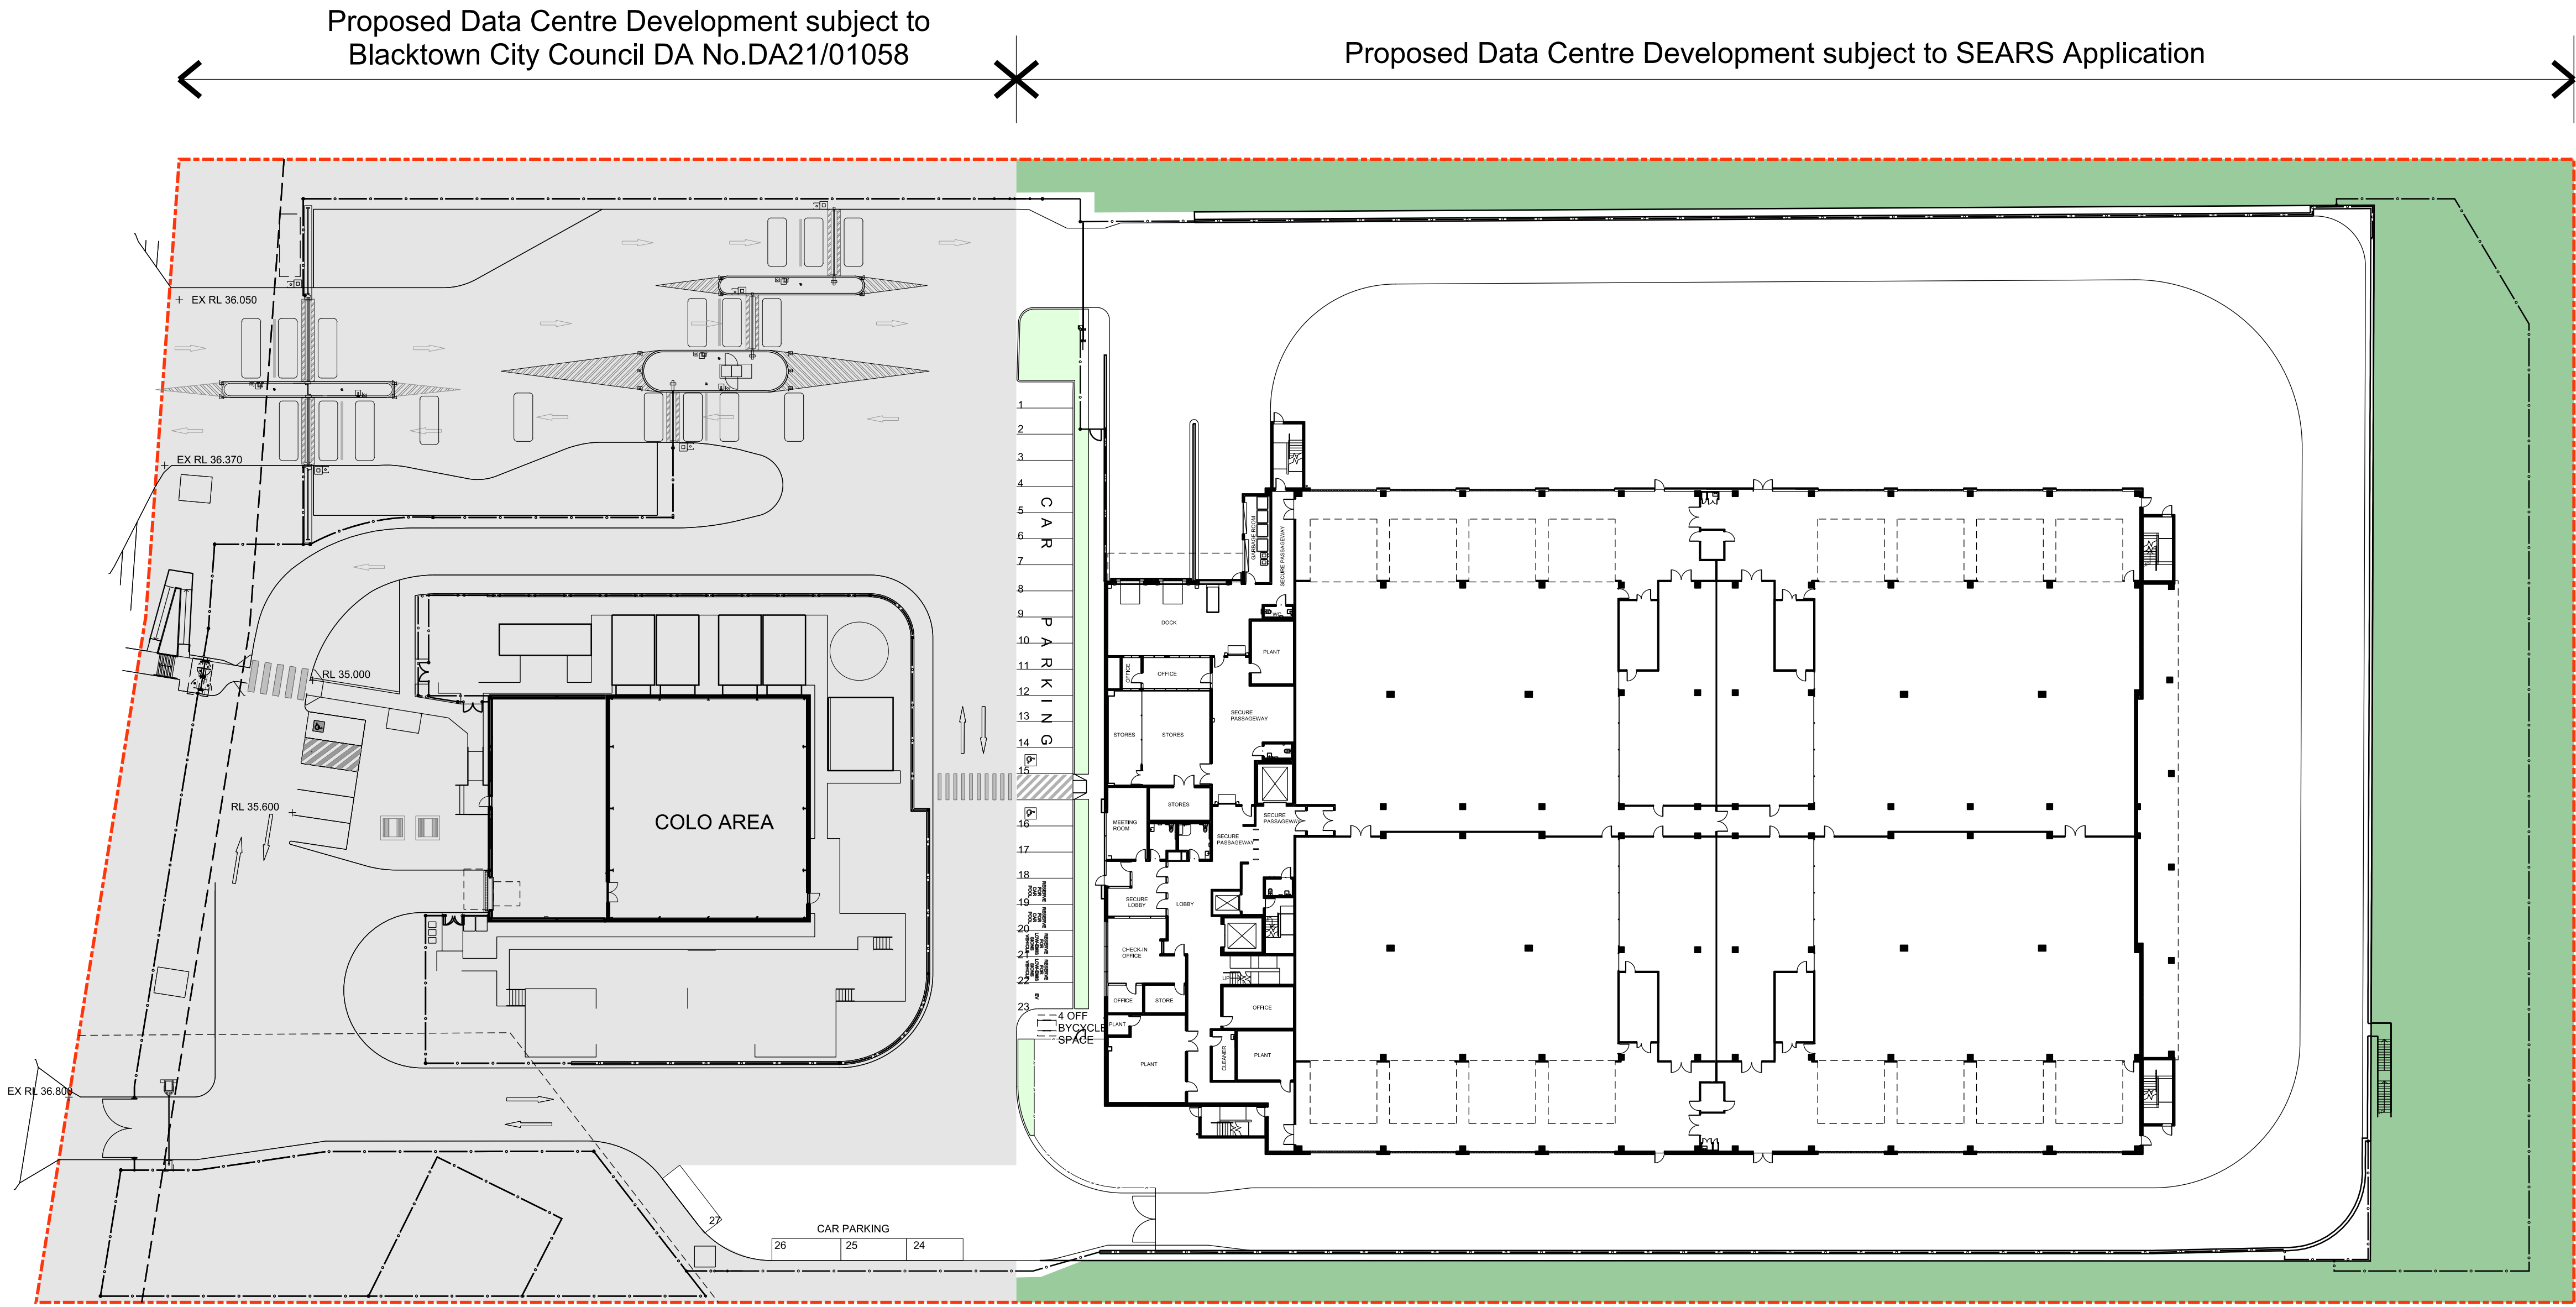

file:
plotted by: Ming

plotted: 13/04/22
A1

A01 FOR SSDA ISSUE		28.03.22	MN	RV
No.	Description	Date	By	Chk

Disclaimer
any reports, drawings, advice or information included or referenced that is prepared and/or provided by any other party, including the client/principal, is the sole representation of the party who prepared the report/drawings, advice or information and does not constitute a representation by **dem** (aust) Pty limited. **dem** (aust) Pty limited expressly takes no responsibility for any documents, advice or other material prepared by any other party.
© copyright of **dem** (aust) Pty limited abn 92 085 488 844 and studio iz Pty limited abn 20 611 333 52.

Client

Landscape Architecture Consultant

STUDIO IZ
PTY/LTD
SUITE 103, LEVEL 1, 15 HELP STREET,
CHATSWOOD, NSW, 2067
ABN: 20 611 333 521

Architect

**planning, urban design, architecture,
landscape architecture, interior design**
p: po box 5036 west chatswood nsw 1515
t: (02) 9966 6000
w: www.dem.com.au
dem

Services Consultant

LCI
LCI CONSULTANTS
(AUSTRALIA) PTY/LTD
LEVEL 4, 73 WALKER STREET,
NORTH SYDNEY, NSW, 2060
ABN: 92 124 107 973

Project

PROPOSED DATA CENTRE
57 Station Road, Seven Hills
NSW 2147

Drawing Title

landscape area calculation

Status

SSDA issue

Scale @ A1
1:400

Project No.
4591-00

Drawing No.
SEARS-arsk0009

Rev
a01



	Level 1	Level 2	Roof Lobby	Total GFA	Total non-GFA
Light Grey – BoH / ancillary plant	283.0 m ²	34.3 m ²			317.3 m ²
Green – Storage	160.3 m ²	74.5 m ²		234.9 m ²	
Light Orange – Admin / office / break out areas	138.1 m ²	407.5 m ²		545.5 m ²	
Light Purple – w/cs / amenities	40.6 m ²	52.9 m ²		93.6 m ²	
Light Green – Circulation areas/ lobby / Vestibule	211.2 m ²	229.0 m ²	18.5 m ²	458.7 m ²	
Light Yellow – Colo Areas	2661.6 m ²	2664.1 m ²		5325.7 m ²	
Blue – Mech & Colo corridor	705.4 m ²	712.4 m ²		1417.8 m ²	
Light Blue – Plant Areas	1506.2 m ²	1370.6 m ²			2876.8 m ²
	5706.4 m ²	5545.4 m ²	18.5 m ²	8076.2 m ²	3194.1 m ²